

Site Plan

1. This drawing should only be read in relation to the subject of the title. Other information shown on drawing is to be considered indicative only. Reference should be made to appropriate drawing series for other information.

KEY

- Centreline of scheduled work
- Centreline of temporary work
- Limit of scheduled work
- Limit of deviation
- Limits of land to be acquired or used
- A1 Point of access

Client



Project
**THE RIVER MERSEY
 (MERSEY GATEWAY BRIDGE)
 ORDER**


Drawing Title
**TRANSPORT AND WORKS
 ACT 1992
 WORKS PLANS
 SHEET 5 OF 5**

Gifford

20 Nicholas Street, Chester, CH1 2NX
 Tel: 01244 31985 Fax: 01244 31959 www.gifford.com

Scale (at A1)	Date	Drawn
1:2500	May 08	BAH

Dwg. no.	Rev.
B4027/4/TWA/100/05	

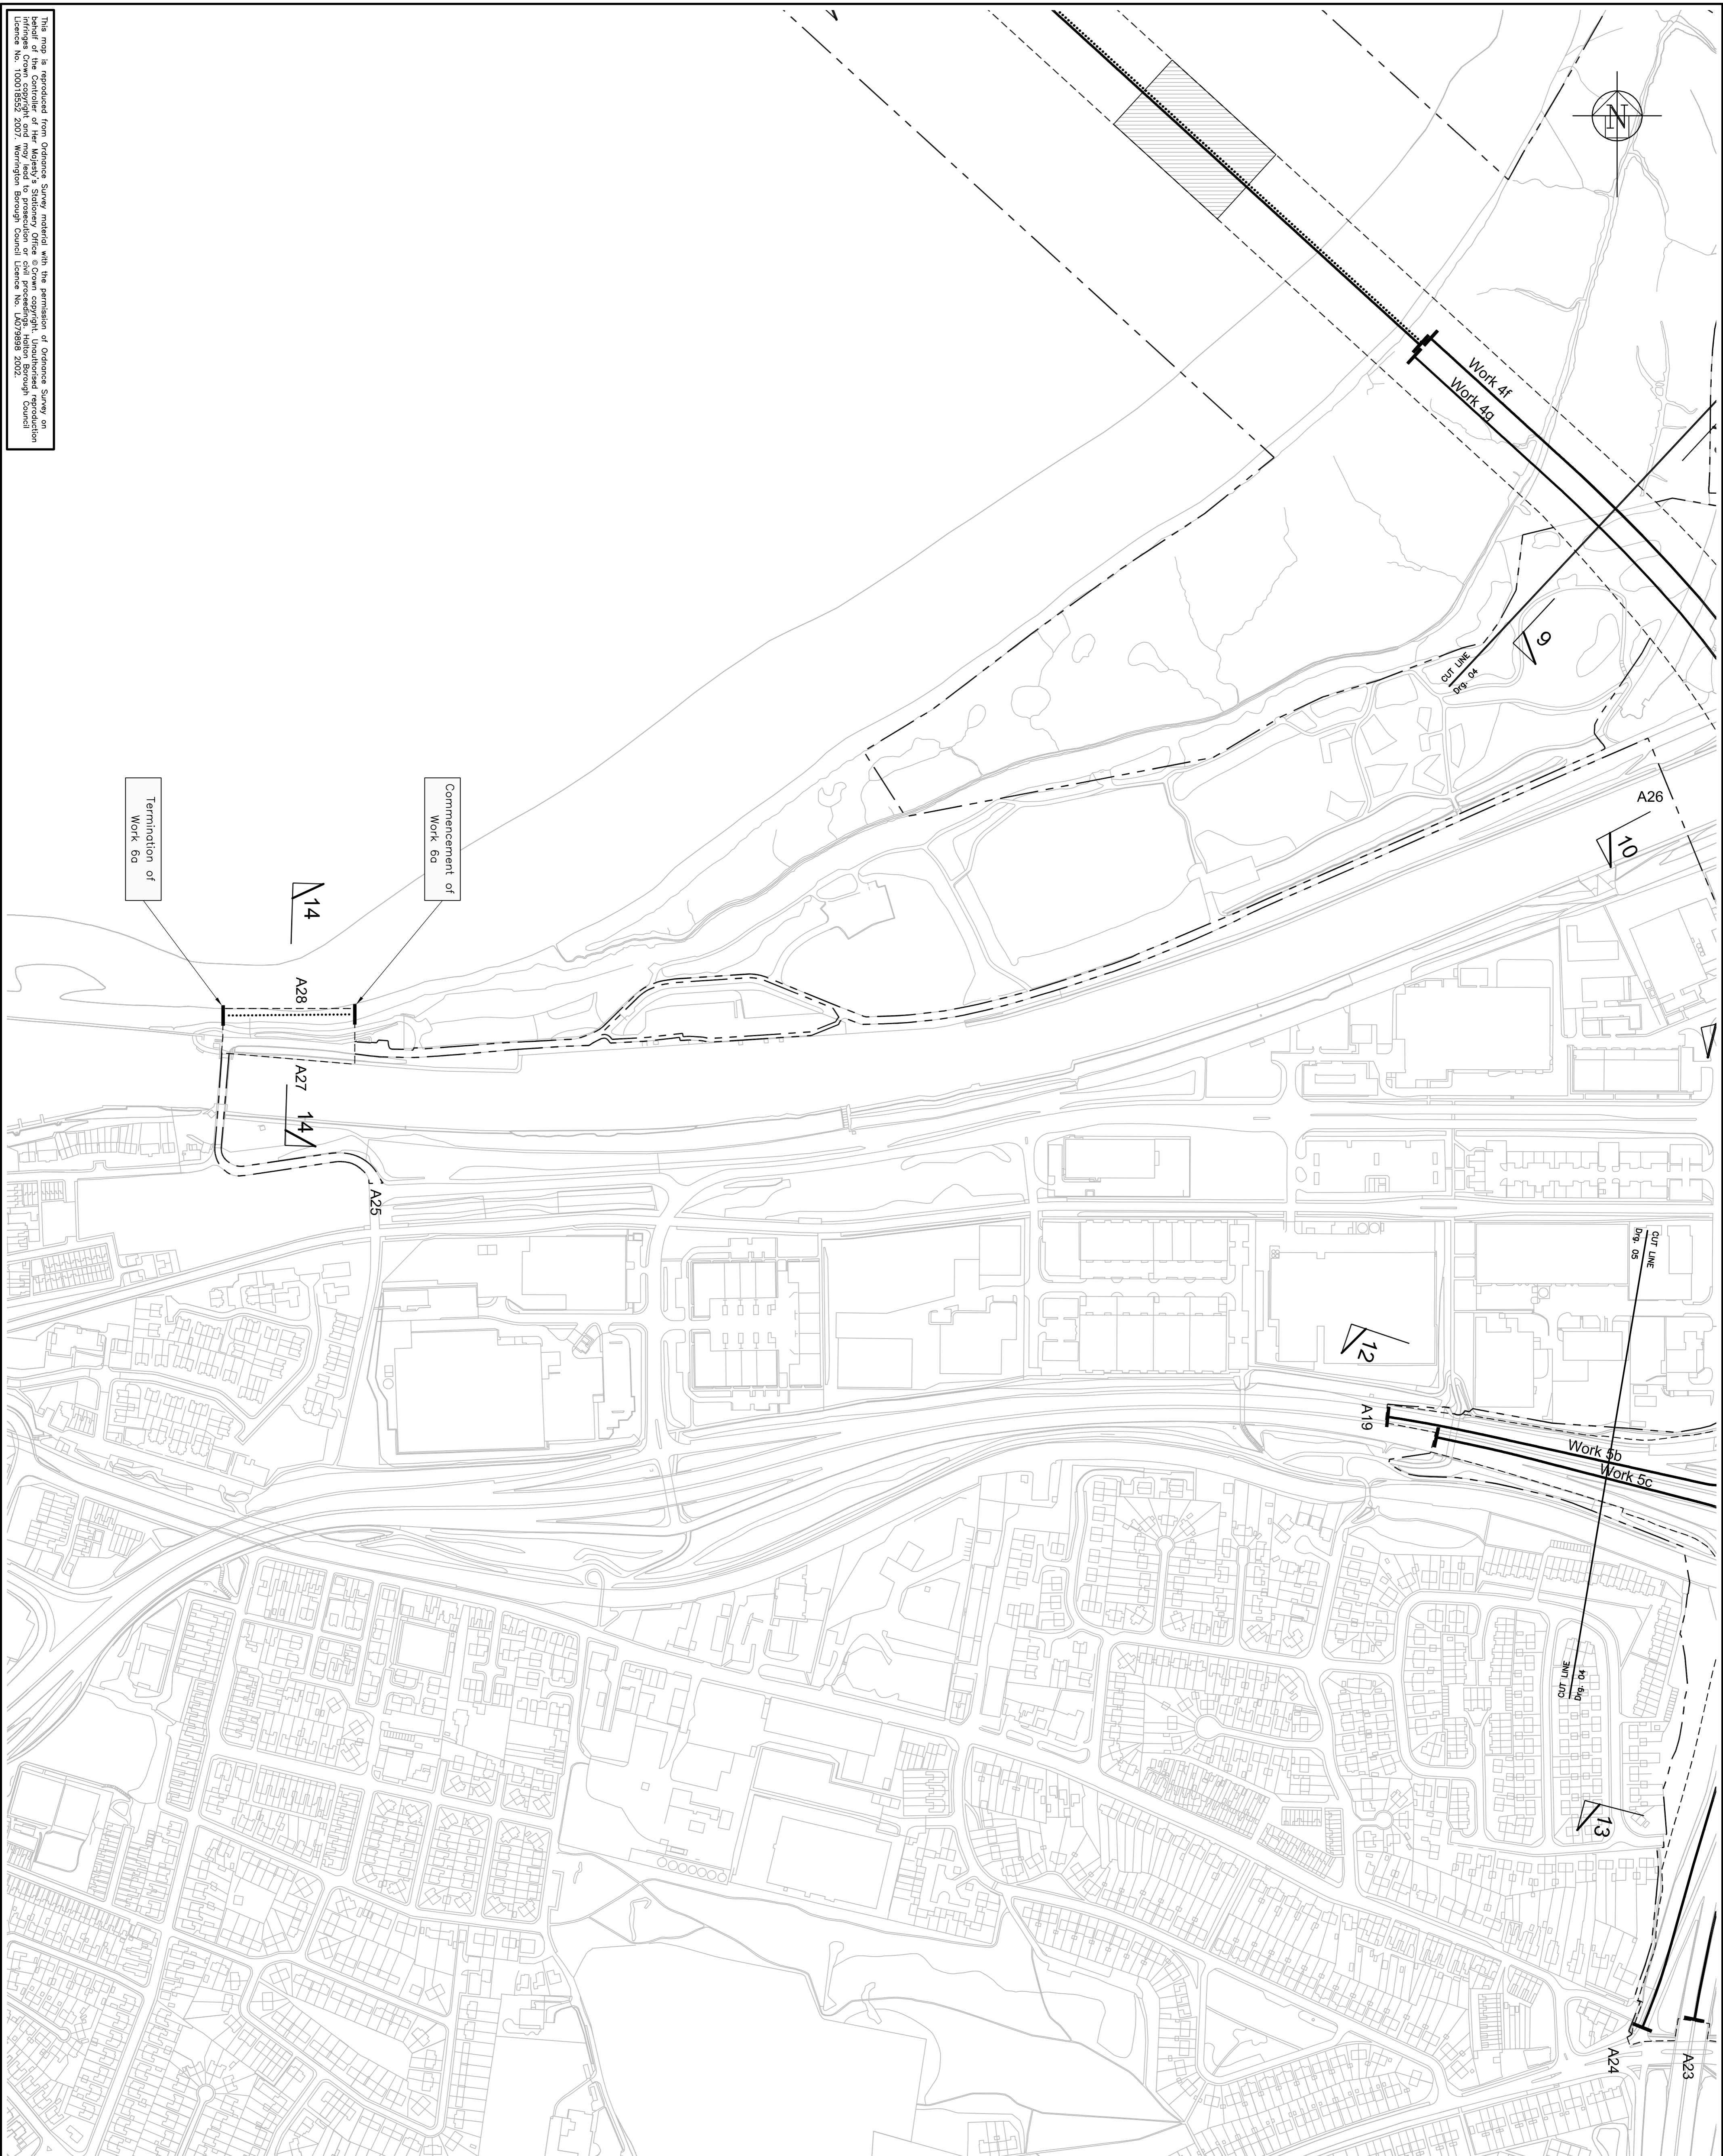

10 0 10 20 50 100mm NATURAL SCALE

This map is reproduced from Ordnance Survey material with the permission of Ordnance Survey on behalf of the Controller of Her Majesty's Stationery Office. Crown copyright. Unauthorised reproduction of this map is prohibited. Ordnance Survey Licence No. 100018542 2007. Warrington Borough Council Licence No. LA0738989 2002.