


**NOTES**

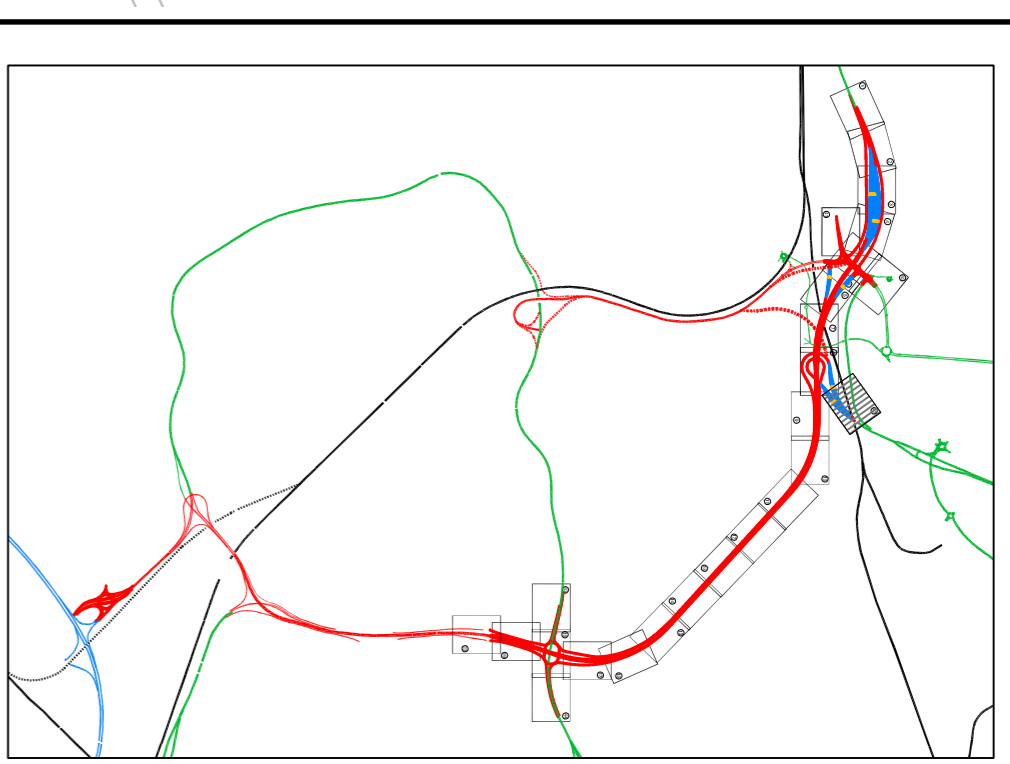

- Site Plan**
1. This drawing should only be read in relation to the subject of the title. Other information shown on drawing is to be considered indicative only. Reference should be made to appropriate drawing series for other information.
  2. Do not scale from this drawing.
  3. Balancing pond details to be confirmed.
  4. Extent of embankments are indicative only.

**Legend**

	Boundary fencing
	Single sided barrier
	Parapet
	Vertical concrete barrier
	Twin lighting column
	Single lighting column
	Balancing pond
	Redundant Carriseway and removal
	Footway/Cycleway
	TMA boundary
	Planning application boundary

Rev.	Description
1	BAH
2	JMB
3	SWJ
4	16.05.08

**PLANNING DIRECTION**

	PLANNING DIRECTION
--	--------------------

**Northwest**  
REGIONAL DEVELOPMENT AGENCY

**Project**  
THE RIVER MERSEY  
(MERSEY GATEWAY BRIDGE)  
ORDER


**Drawing Title**  
PLANNING DIRECTION  
GENERAL ARRANGEMENT  
SHEET 23 OF 25



20 Nicholas Street, Chester, CH1 2NX  
Tel: 01224 31985 Fax: 01224 31650 www.gifford.com

Scale (at A1) Date Drawn  
1:500 March 08 BAH

Dwg. no. **B4027/4/H/100/42**

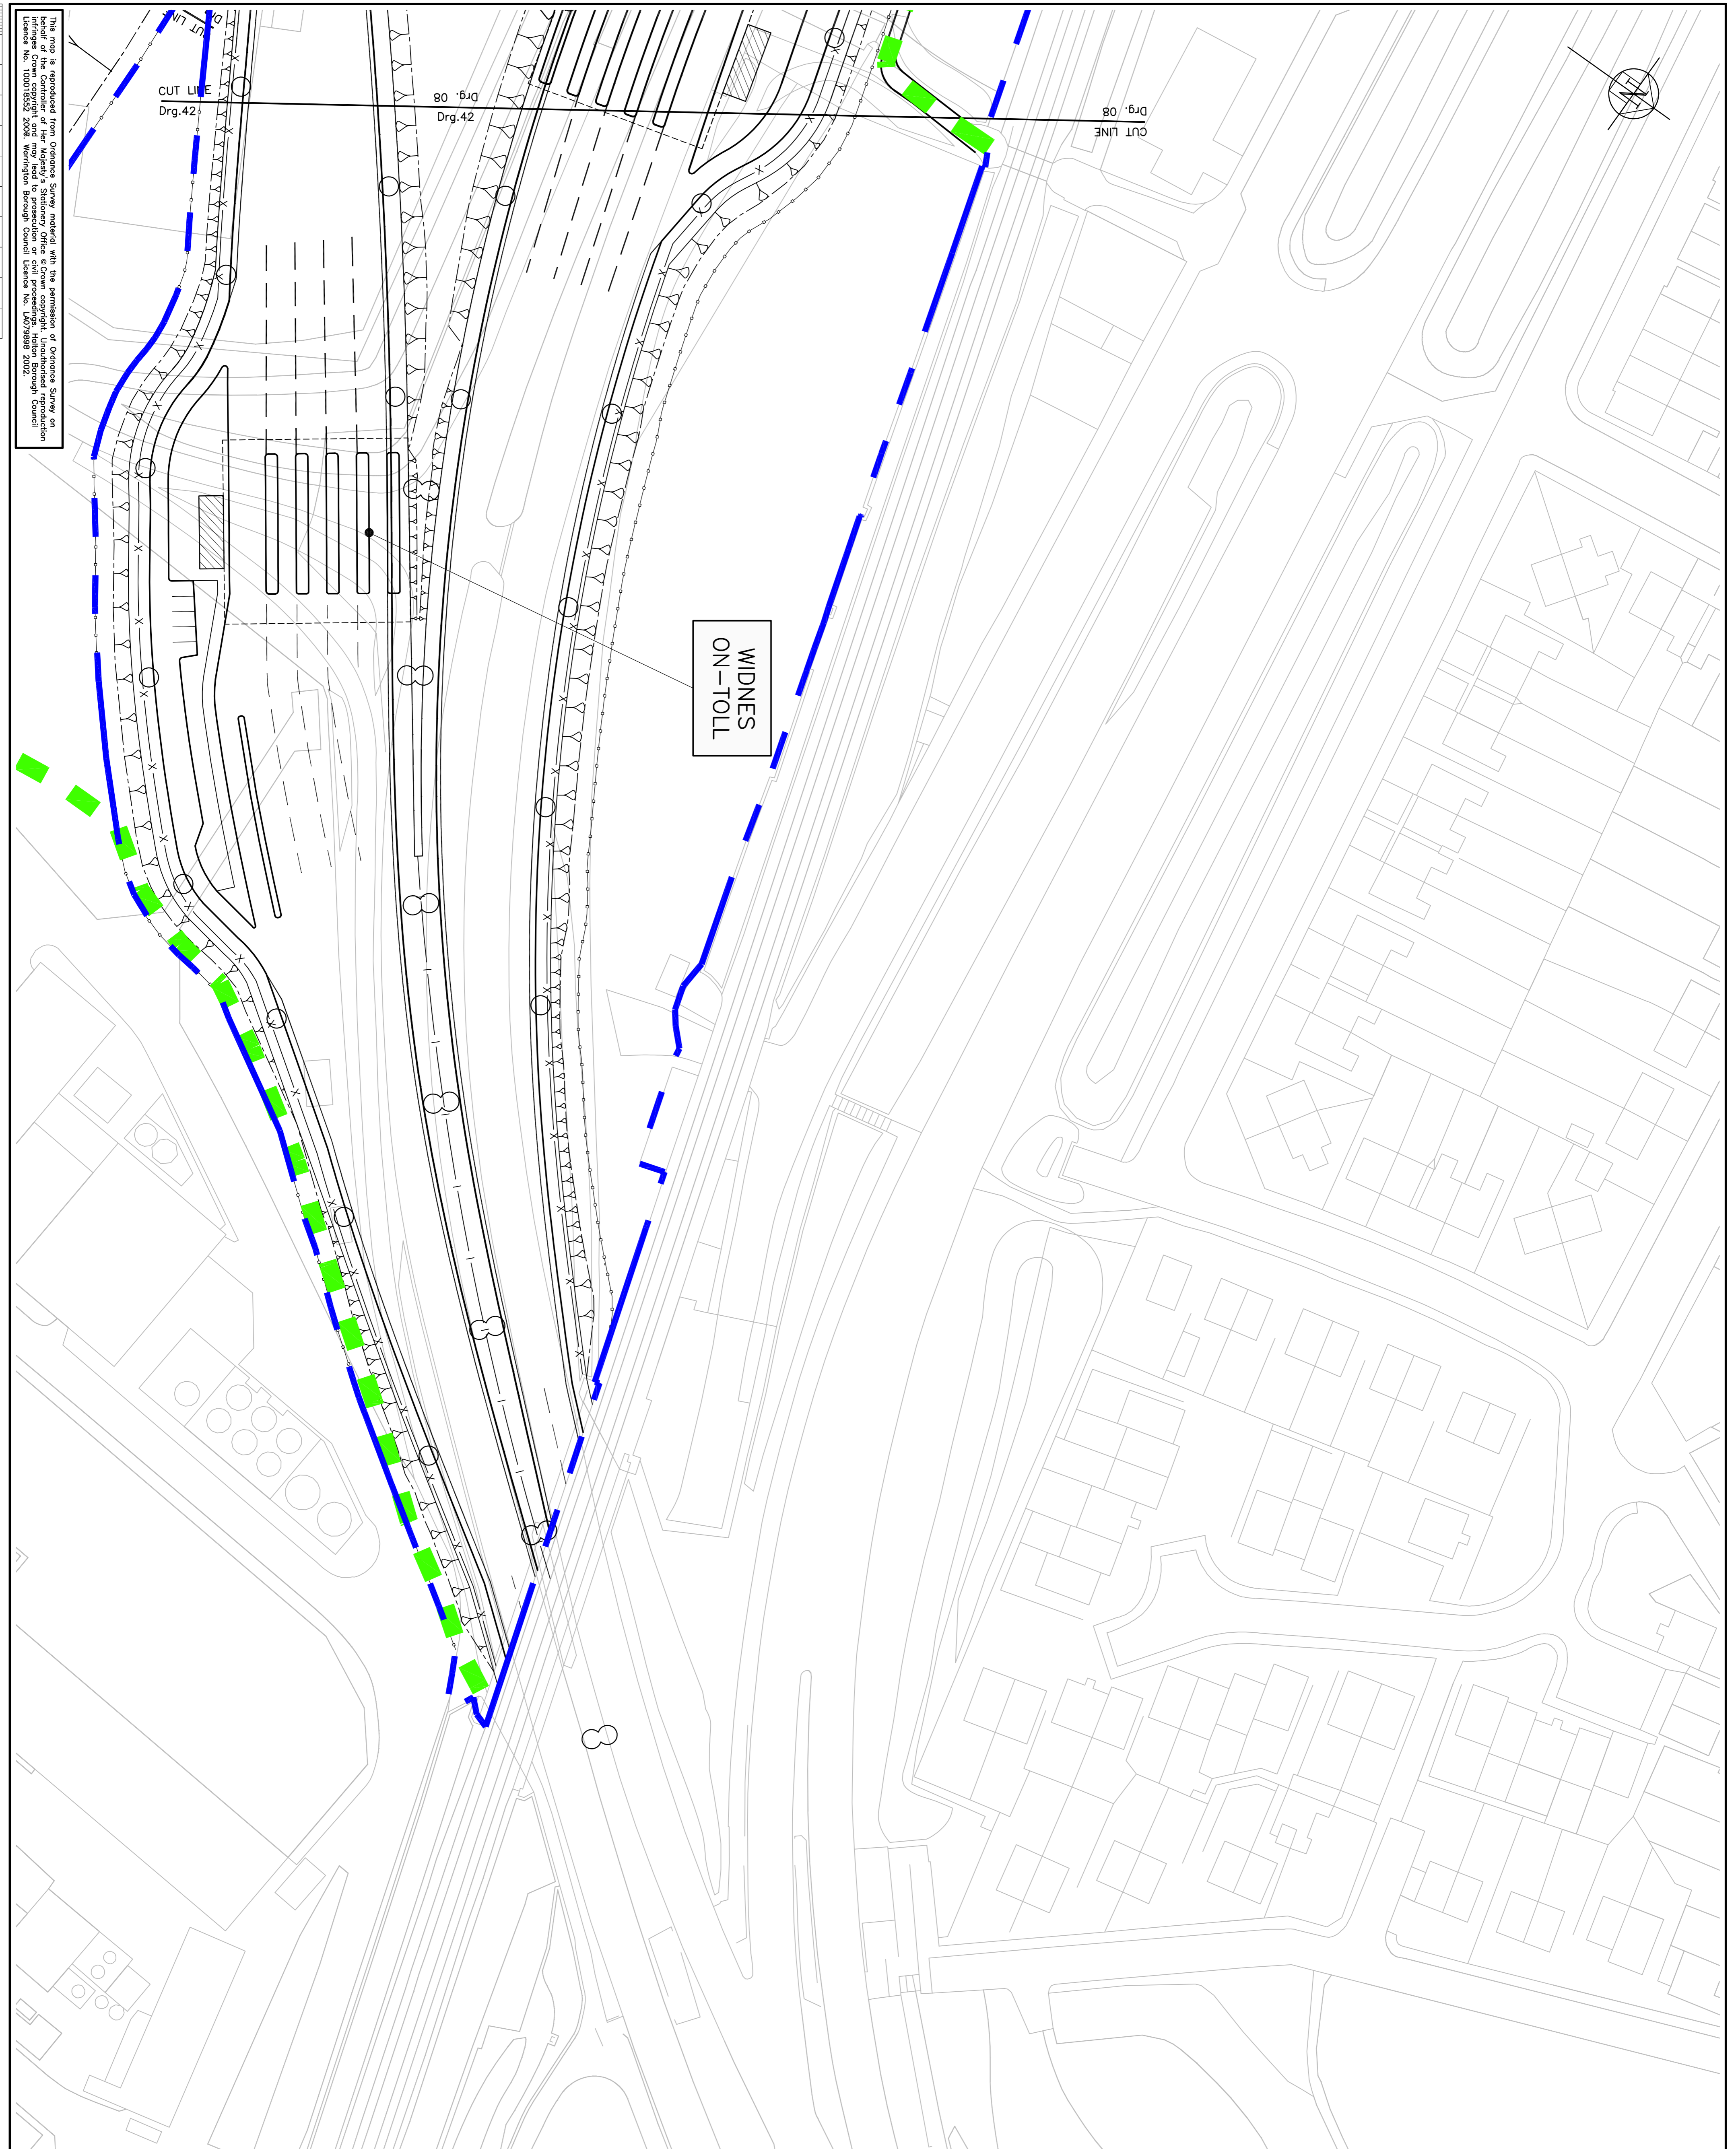

This map is reproduced from Ordnance Survey material with the permission of Ordnance Survey on behalf of the Controller of Her Majesty's Stationery Office copyright. Unauthorised reproduction is prohibited by law. Ordnance Survey is the official name of the national mapping agency for Great Britain. Ordnance Survey Licence No. 100018262 2008. Warrington Borough Council Licence No. L6079898 2002.

10 0 10 20 50 100mm NATURAL SCALE