


This map is reproduced from Ordnance Survey material with the permission of Ordnance Survey on behalf of the Controller of Her Majesty's Stationery Office. Crown copyright. Unauthorised reproduction infringes Crown copyright and may lead to prosecution or civil proceedings. Ordnance Survey National Licence No. 100018022/2011.

Plan
Scale 1:10,000

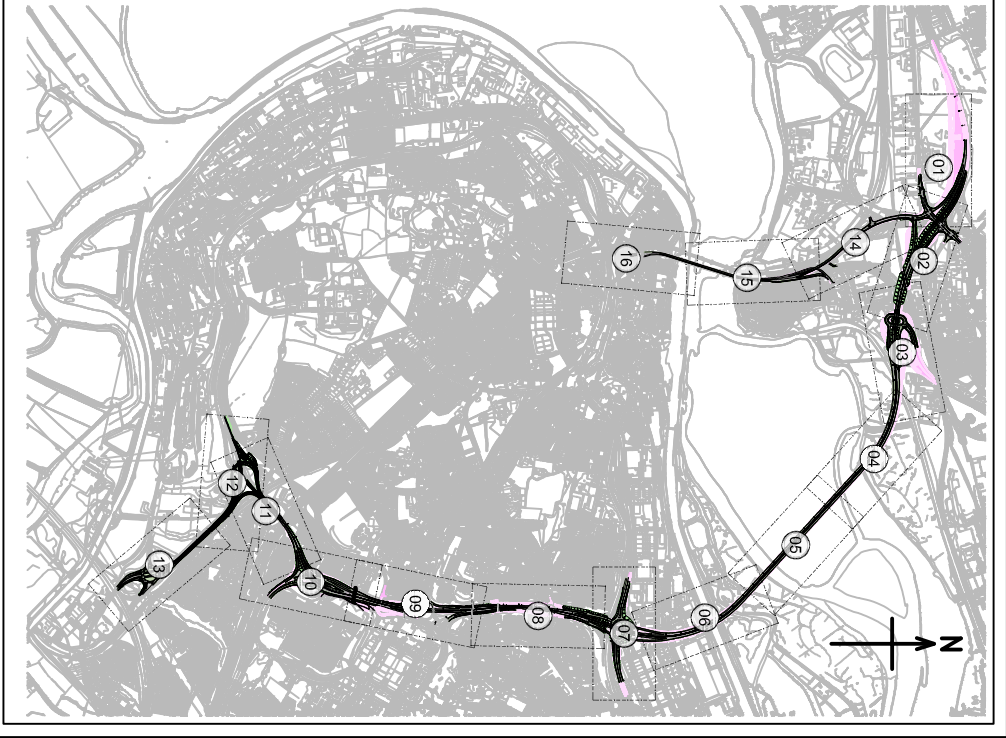

LOCATION PLAN - Scale 1:50,000

- NOTES:
1. This drawing should only be read in relation to the subject of the title. Other information shown on drawing is to be considered indicative only. Reference should be made to appropriate drawing series for other information.
 2. Do not scale from this drawing.

| FOR PUBLIC CONSULTATION | |
|-------------------------|----------|
| A | BAH |
| | JMB |
| | CEH |
| FOR INFORMATION | |
| Rev. | |
| Drawn | BAH |
| Chkd. | JMB |
| Apprvd. | CEH |
| Date | 16.09.11 |
| Description | |



THE MERSEY GATEWAY

PRE-TENDER LAYOUT CHANGE
FROM REFERENCE DESIGN
KEY PLAN
1:10,000

Gifford
part of Ramboll

20 Nicholas Street, Chester, CH1 2NX
Tel: 01244 317855 Fax: 01244 316550 www.gifford.co.uk

| Scale (at A1) | Date | Drawn |
|---------------|----------|-------|
| 1:10,000 | AUG 2011 | BAH. |

| Doc no. | Rev. |
|-----------------------|------|
| BA027E/PL/VE/H/100/00 | A |