



PLAN

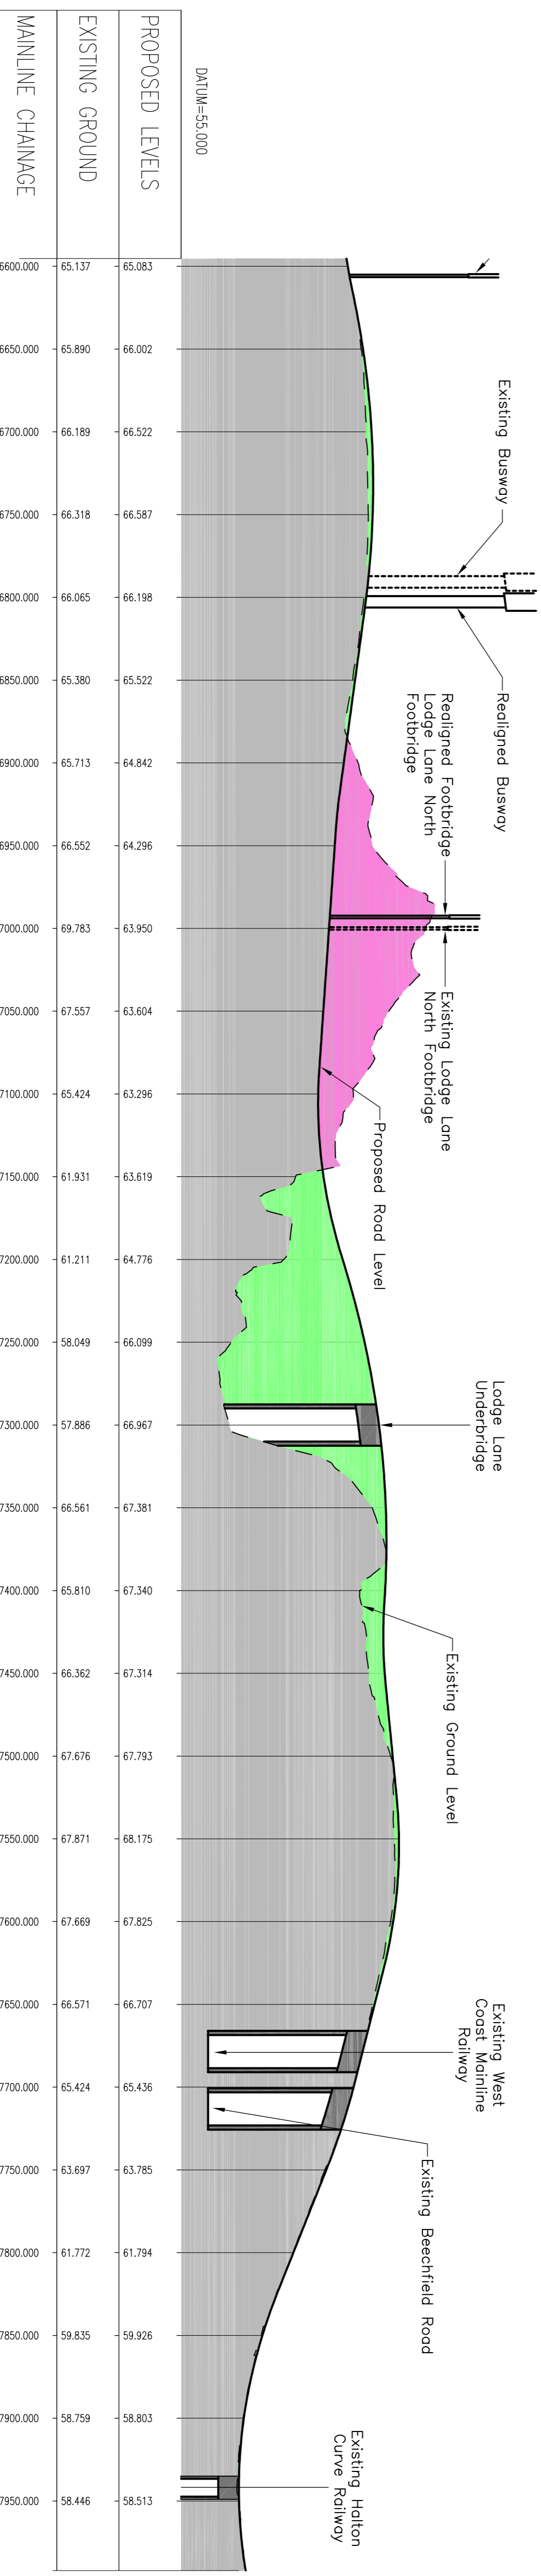

LONG SECTION

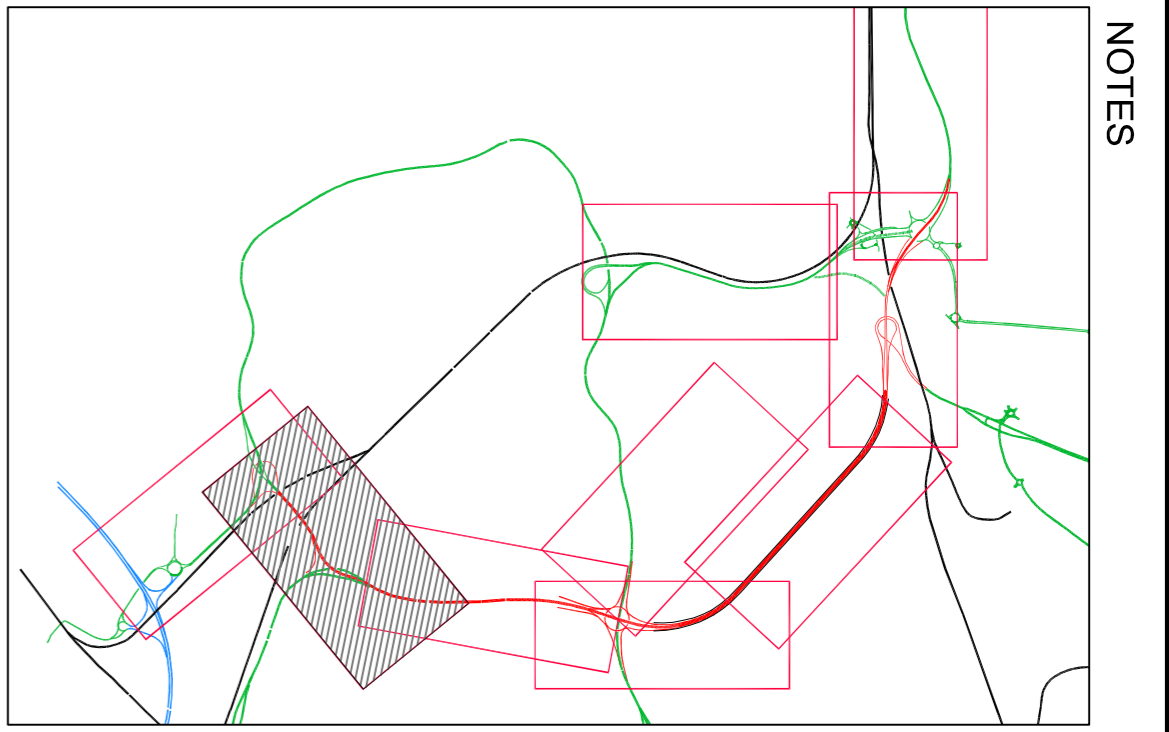

NOTES

1. This drawing should only be read in relation to the subject of the title. Other information shown on drawing is to be considered indicative only. Reference should be made to appropriate drawing series for other information.
2. Do not scale from this drawing.
3. Details of toll booths and canopies to be reserved for subsequent approval.

Key

- TMA Application boundary
- Planning Application boundary
- Existing Ground
- Fill
- Excavation

PLANNING DIRECTION

| Rev. | Drawn | Chkd. | Apprvd. | Date | Description |
|------|-------|-------|---------|----------|---|
| 1 | DJ | JMB | SWJ | 28.03.08 | PLANNING APPLICATION |
| A | BAH | SWJ | SWJ | 15.05.08 | PLANNING APPLICATION Minor amendments to the TMA boundary. |
| B | BAH | AJR | SWJ | 21.05.08 | PLANNING APPLICATION Minor amendments to the TMA boundary. |



Project
THE MERSEY GATEWAY

Drawing Title
**GENERAL ARRANGEMENT
1:2,500 SCALE
SHEET 8 OF 10**



| | | | | | |
|----------|--------------------|------|----------|-------|-----|
| Dwg. no. | 1:2500(H) 1:250(V) | Date | March 08 | Drawn | BAH |
| Rev. | B4027/4/H/100/207 | | | | B |

This map is reproduced from Ordnance Survey material with the permission of Ordnance Survey on behalf of the Controller of Her Majesty's Stationery Office. Crown copyright. Unauthorised reproduction of this map is prohibited. Ordnance Survey Licence No. 100018502 2007. Warrington Borough Council Licence No. LA0738989 2002.

10 0 10 20 50 100mm NATURAL SCALE