
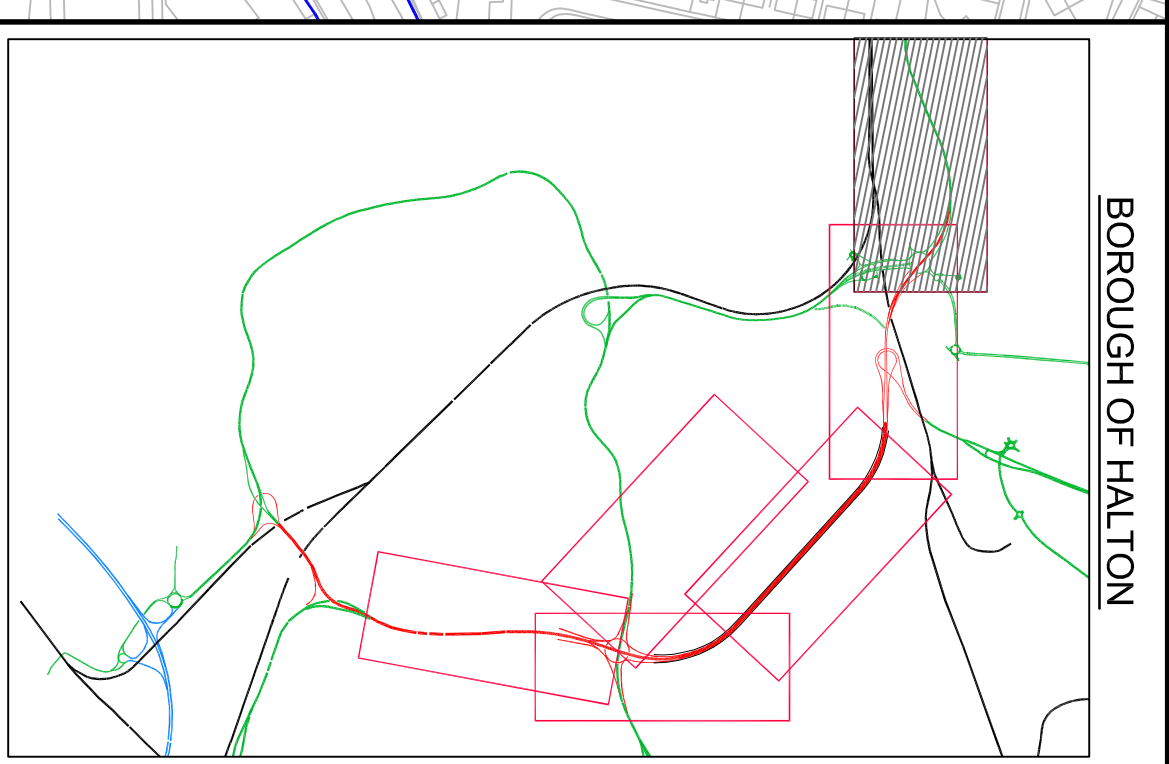


PLAN

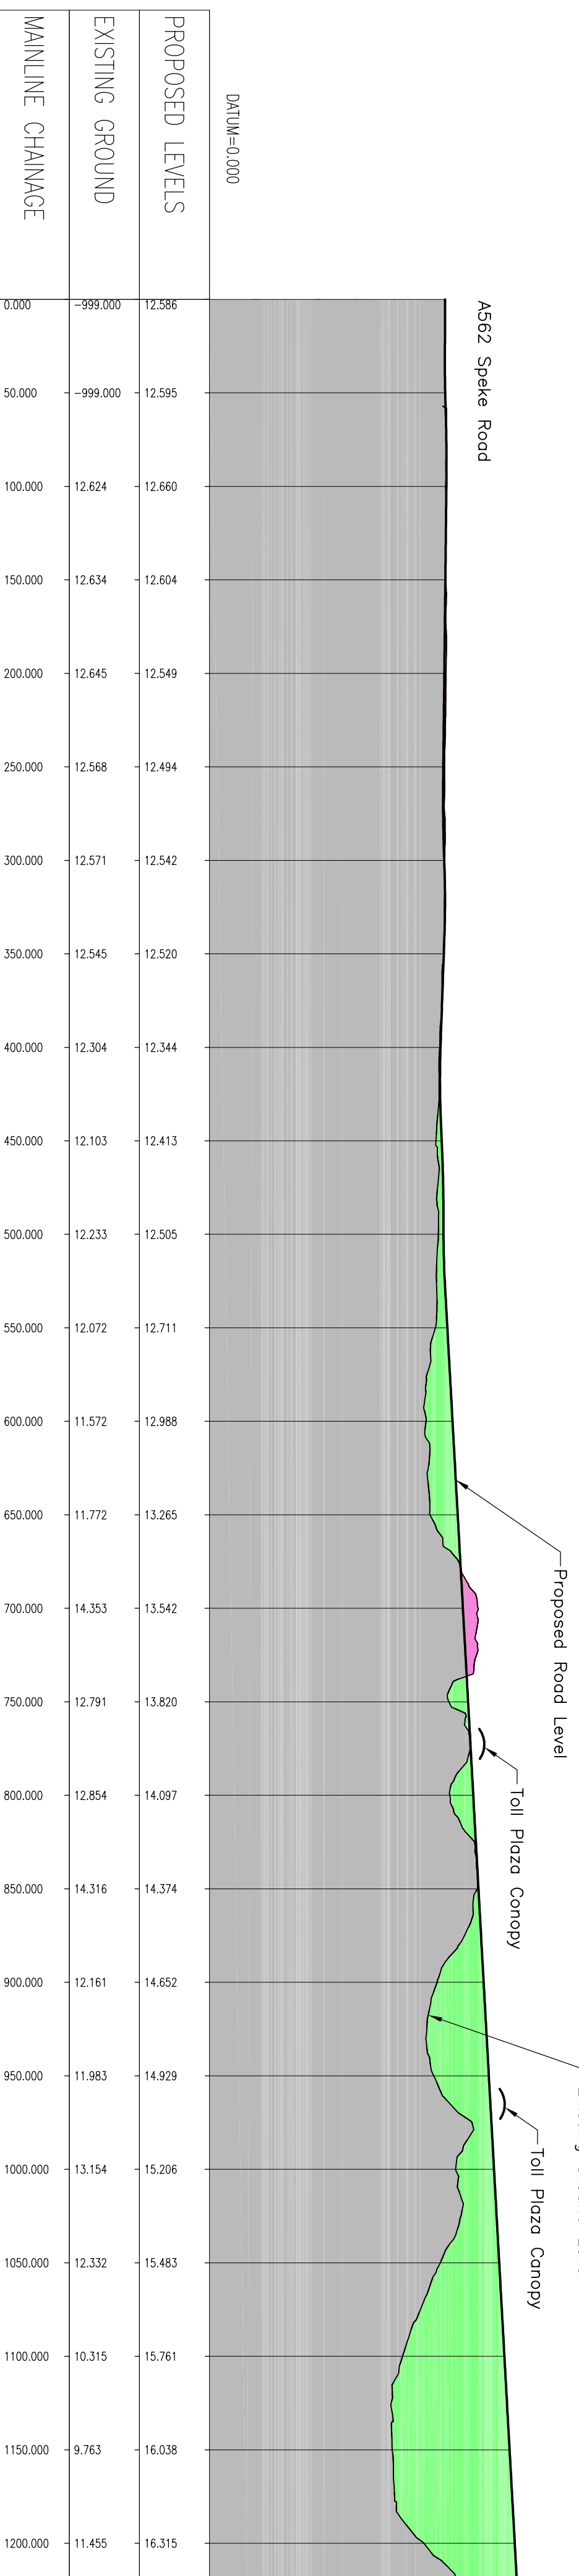

- This drawing should only be read in relation to the subject of the title. Other information shown on drawing is to be considered indicative only. Reference should be made to appropriate drawing series for other information.
- Do not scale from this drawing.
- Details of toll booths and canopies to be reserved for subsequent approval.

Key

- TMA Application boundary
- Planning Application boundary
- Existing Ground
- Fill
- Excavation
- PLANNING DIRECTION

Rev.	Description	Date
1	PLANNING APPLICATION	28.03.08
A	PLANNING APPLICATION Amendments.	15.05.08
B	PLANNING APPLICATION Amendments.	21.05.08

**the mersey gateway**
  
 A BRIDGE TO PROSPERITY

**Northwest**
  
 REGIONAL DEVELOPMENT AGENCY

**Project**  
 THE RIVER MERSEY  
 (MERSEY GATEWAY BRIDGE)  
 ORDER

**Drawing Title**  
 PLANNING DIRECTION  
 GENERAL ARRANGEMENT  
 1:2,500 SCALE  
 SHEET 2 OF 7

**Gifford**

20 Nicholas Street, Chester, CH1 2NX  
 Tel: 01244 31985 Fax: 01244 31659 www.gifford.com

Dwg. no.	Rev.
B4027/4/H/100/201	B

This map is reproduced from Ordnance Survey material with the permission of Ordnance Survey on behalf of the Controller of Her Majesty's Stationery Office. Crown copyright. Unauthorised reproduction is prohibited. Licence No. 10001852/2007. Warrington Borough Council Licence No. LA079899/2002.

10 0 10 20 50 100mm NATURAL SCALE