
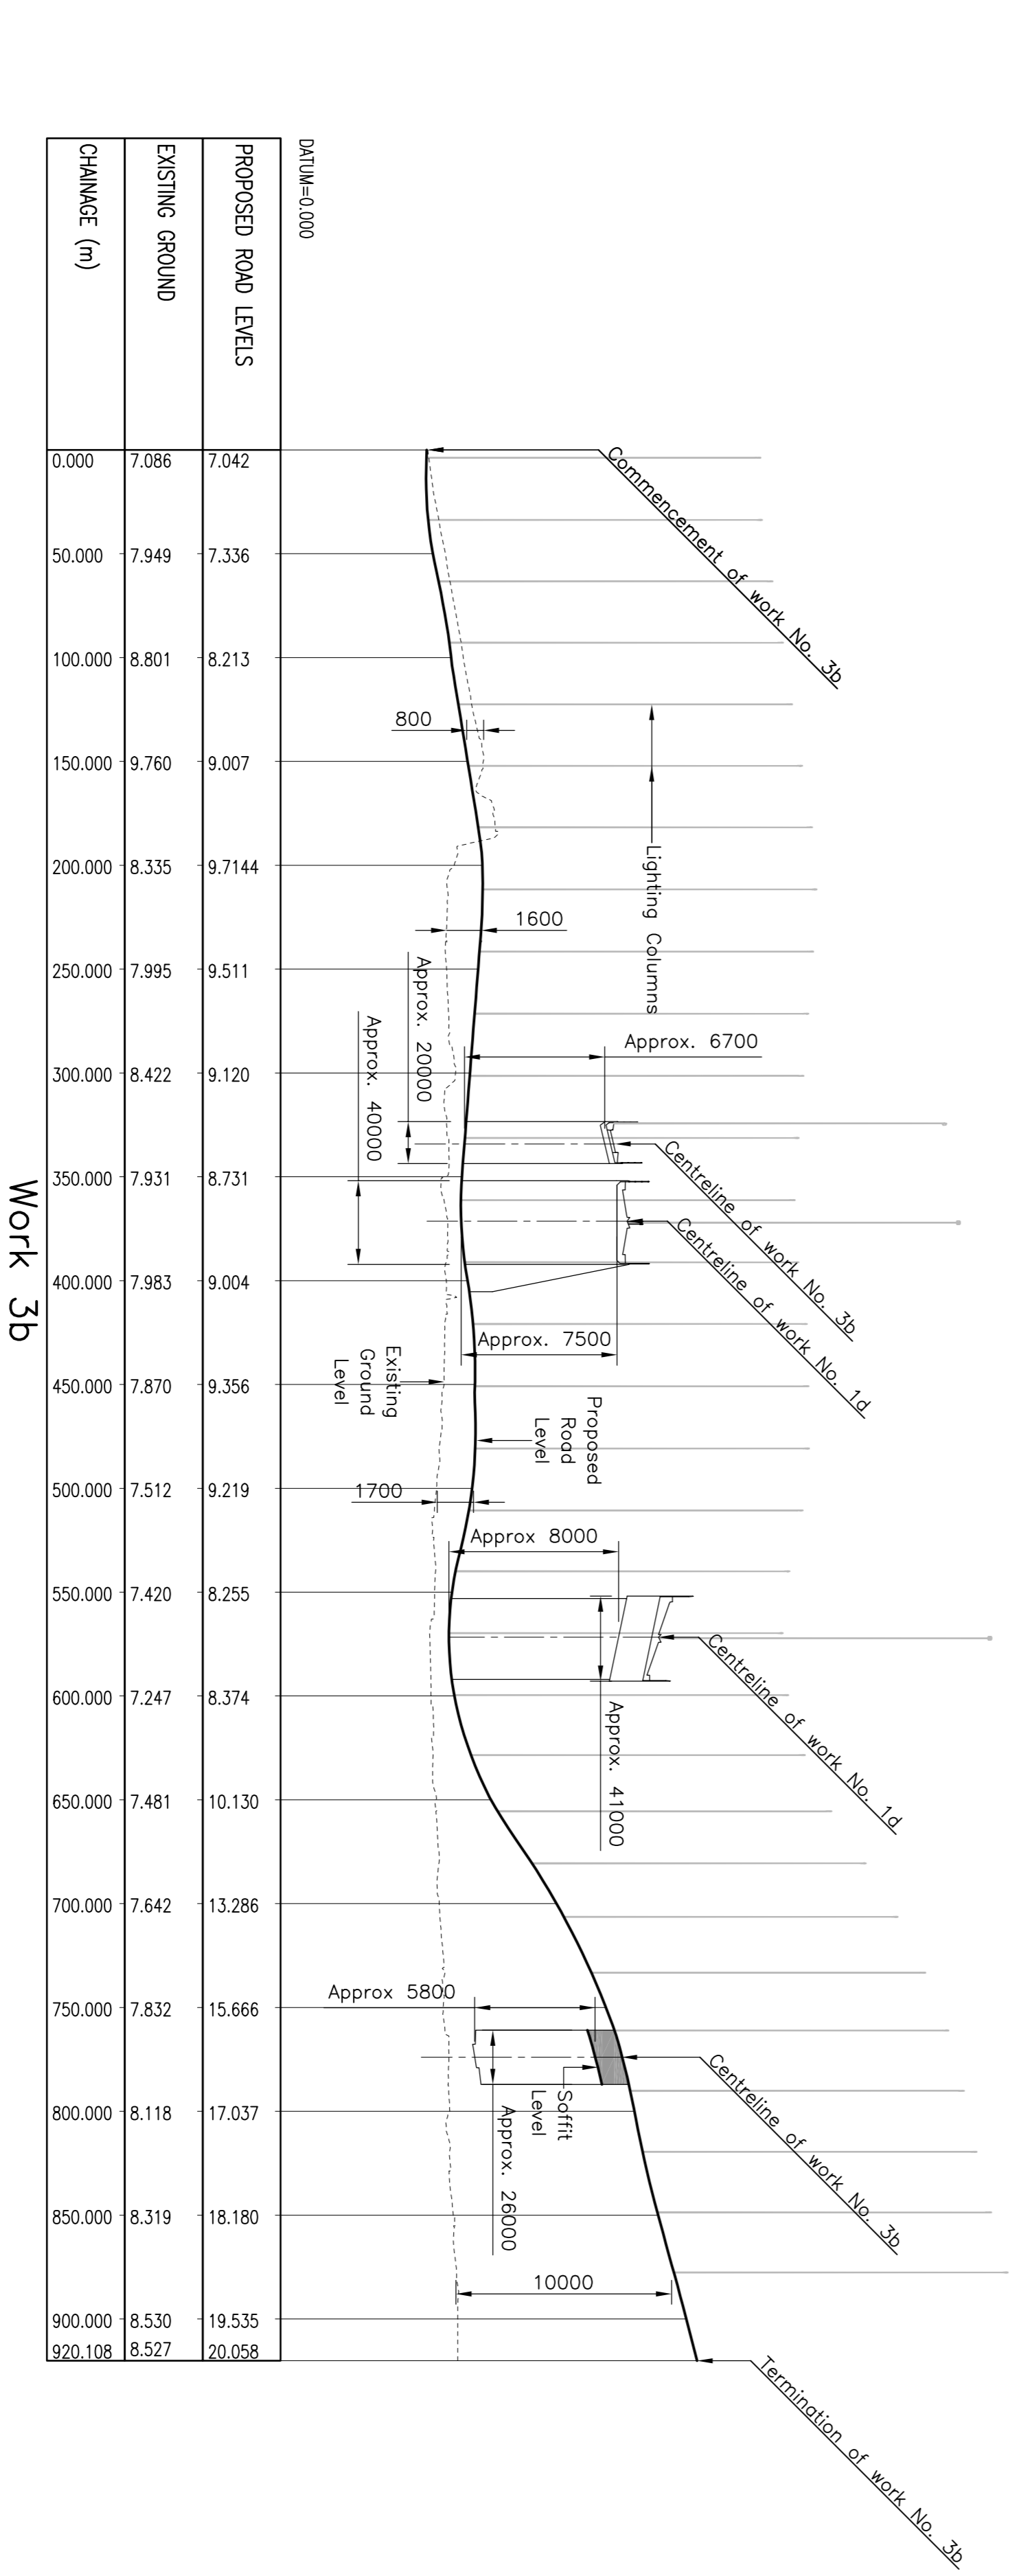


BOROUGH OF HALTON

1. This drawing should only be read in relation to the subject of the title. Other information shown on drawing is to be considered indicative only. Reference should be made to appropriate drawing series for other information.
2. All levels are in meters A.O.D.
3. All dimensions are in millimeters.

KEY

- Proposed carriageway level
- Existing ground level

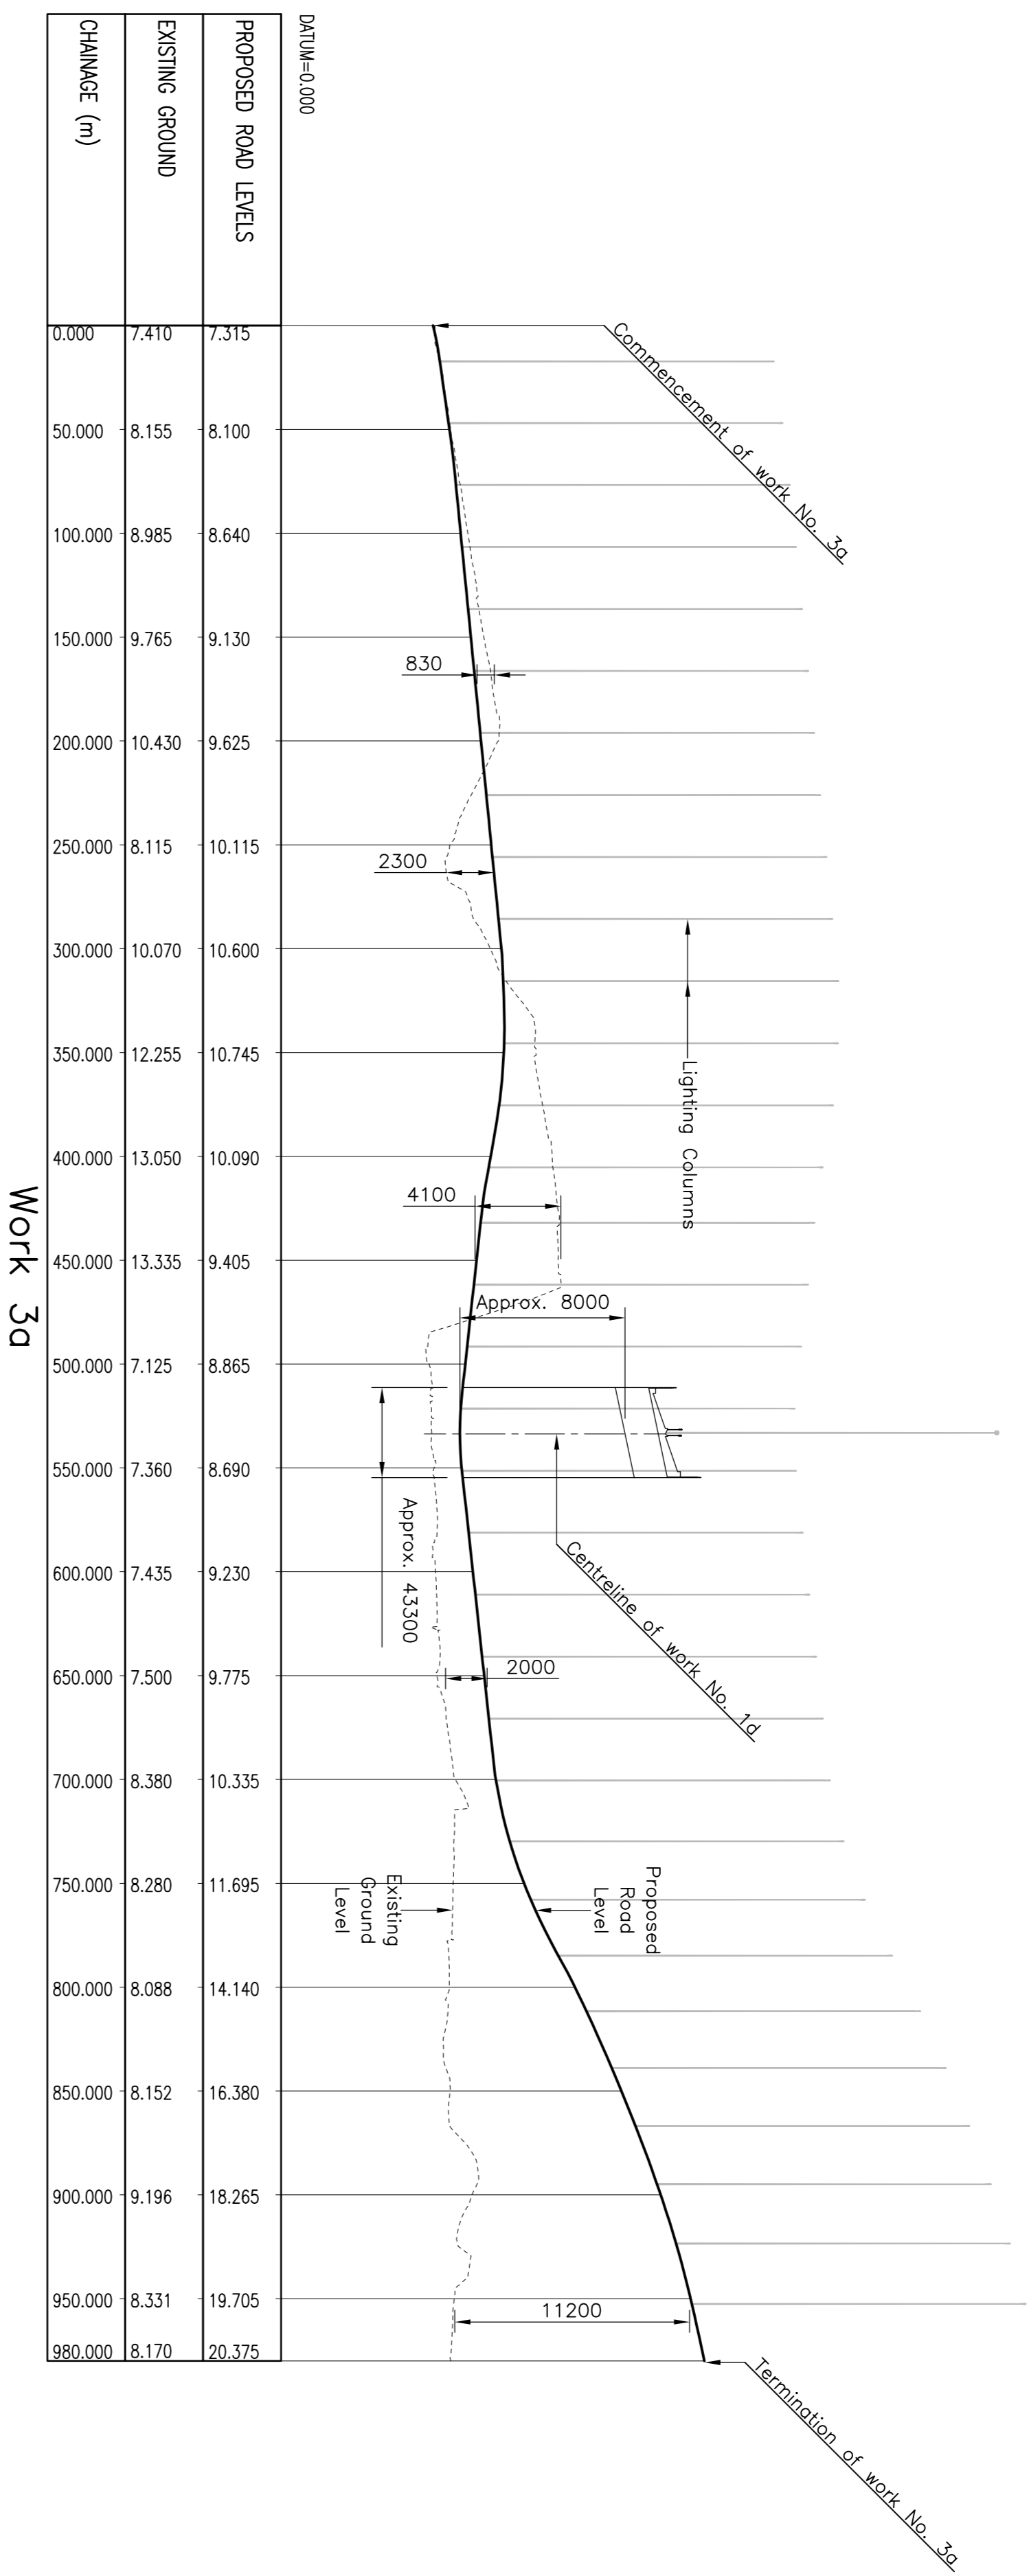

Client
the mersey gateway
 A BRIDGE TO PROSPERITY
 Northwest
 REGIONAL DEVELOPMENT AGENCY

Project
THE RIVER MERSEY (MERSEY GATEWAY BRIDGE) ORDER

Drawing Title
TRANSPORT AND WORKS ACT 1992 LONG SECTIONS SHEET 4 OF 9



20 Nicholas Street, Chester, CH1 2NX
 Tel: 01244 31885 Fax: 01244 318590 www.gifford.com
 Scale (at A1) Date Drawn
 1:2500h / 1:250v May 08 BAH
 Dwg no. **B4027/4/TWA/100/13** Rev.

This map is reproduced from Ordnance Survey material with the permission of Ordnance Survey on behalf of the Controller of Her Majesty's Stationery Office. Copyright, Unauthorised reproduction is prohibited by law. Ordnance Survey is a registered trademark of Ordnance Survey Limited. Licence No. 100018562 2007. Warrington Borough Council Licence No. LA0738889 2002.

