


'REFERENCE' DESIGN TAKEN THRO' PUBLIC INQUIRY

Scale 1:1,250

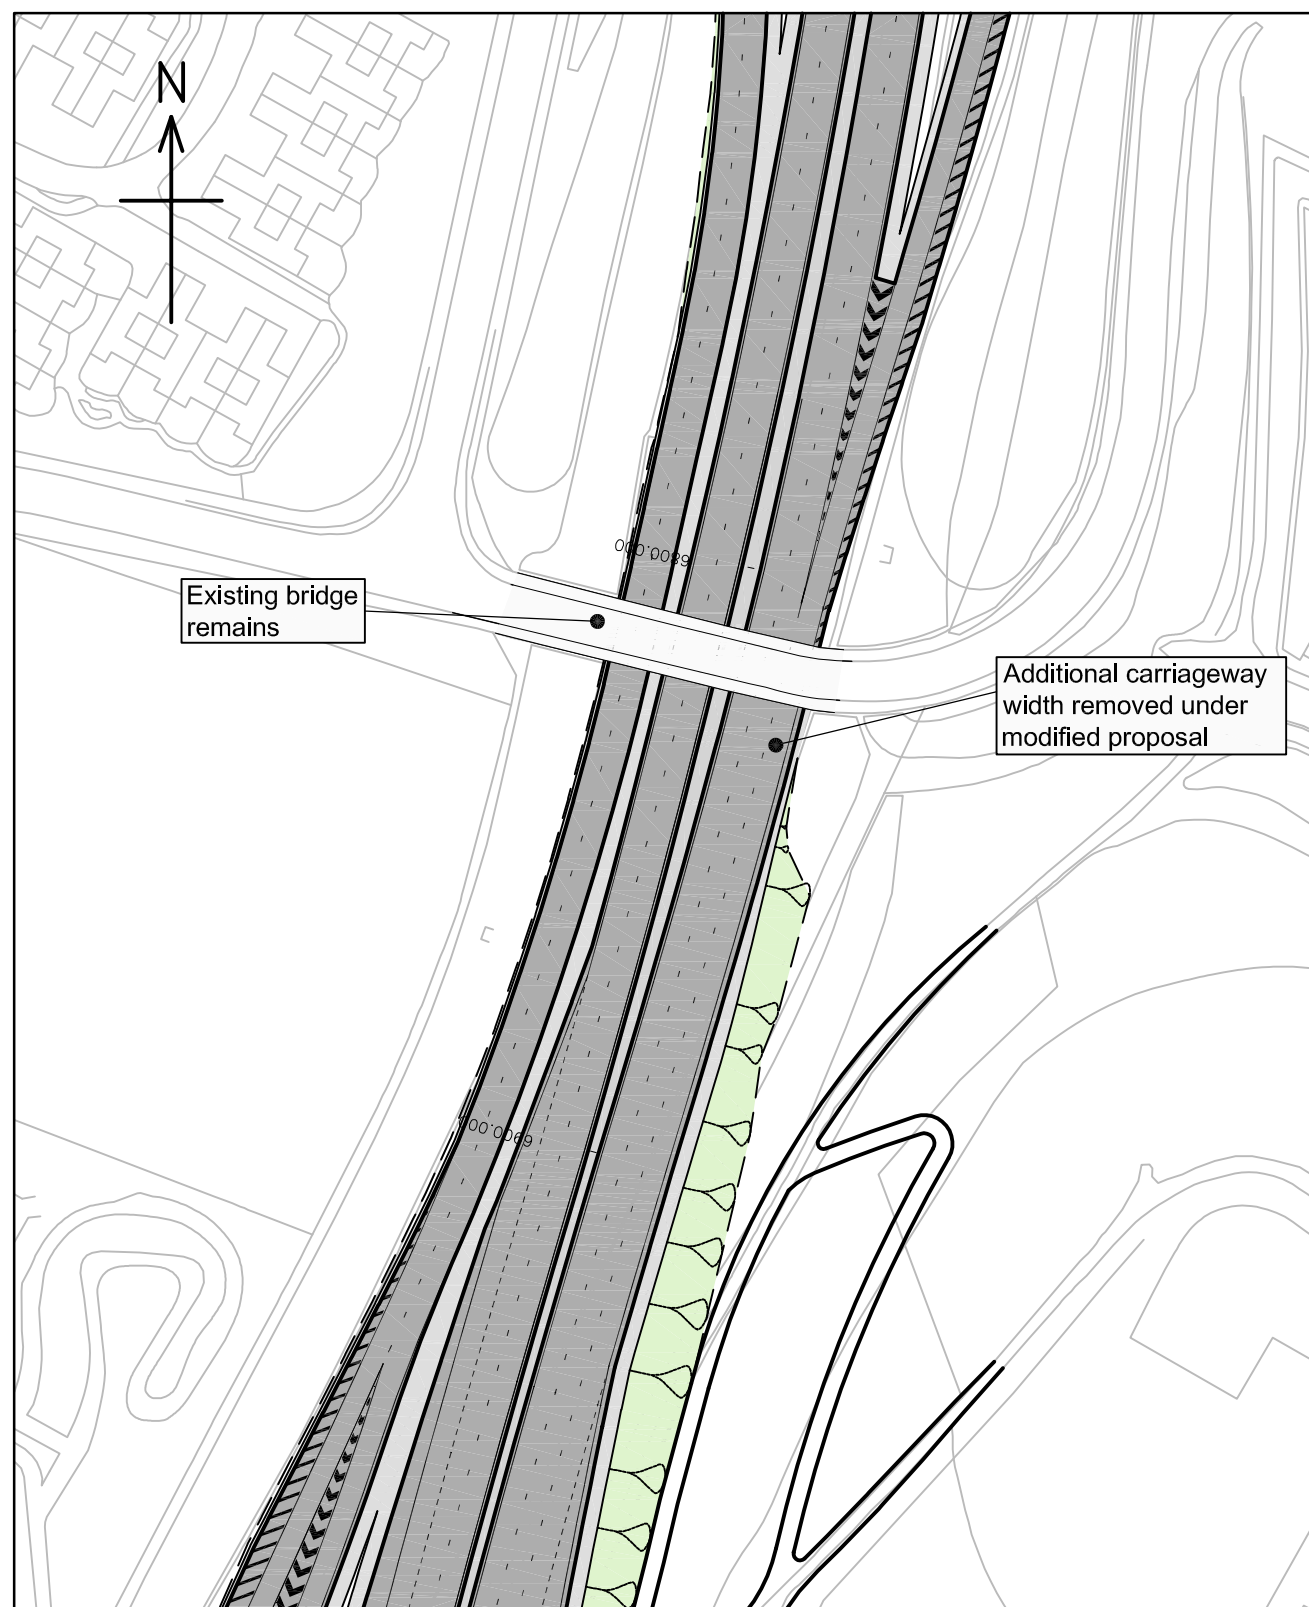

CURRENT MODIFIED PROPOSALS

Scale 1:1,250

This map is reproduced from Ordnance Survey material with the permission of Ordnance Survey on behalf of the Controller of Her Majesty's Stationery Office © Crown copyright. Unauthorised reproduction infringes Crown copyright and may lead to prosecution or civil proceedings. Halton Borough Council Licence No. 100018552 2011.

NB. No significant changes in road levels from 'reference design' are associated with current proposals

Drawn	Chkd.	Appvd.	Date	Description
BAH	JMB	CEH	25.10.11	FOR INFORMATION
scale (at A3)		date	drawn	
AS SHOWN		AUG 11	BAH	
drg. no.			rev.	
B4027E/PL/H/SK/001			-	

Client

Project

THE MERSEY GATEWAY

Gifford
part of Ramboll

20 Nicholas Street, Chester, CH1 2NX
Tel: 01244 311855 Fax: 01244 314560 www.gifford.uk.com

Drawing Title

BUSWAY BRIDGE
DRAWING FOR CLARIFICATION