


Plan
Scale 1:1,250

KEY			
REFERENCE			
EXISTING			
PROPOSED			
DATUM=15.000			
Reference Levels			
	49.512	48.888	47.788
Existing Levels	49.512	48.771	47.788
Change	0.000	50.000	100.000
		150.000	200.000
			220.000

Long Section M3C0 Ch 0.00 to Ch 220
Scale 1:1,250H 1:500V @ A1

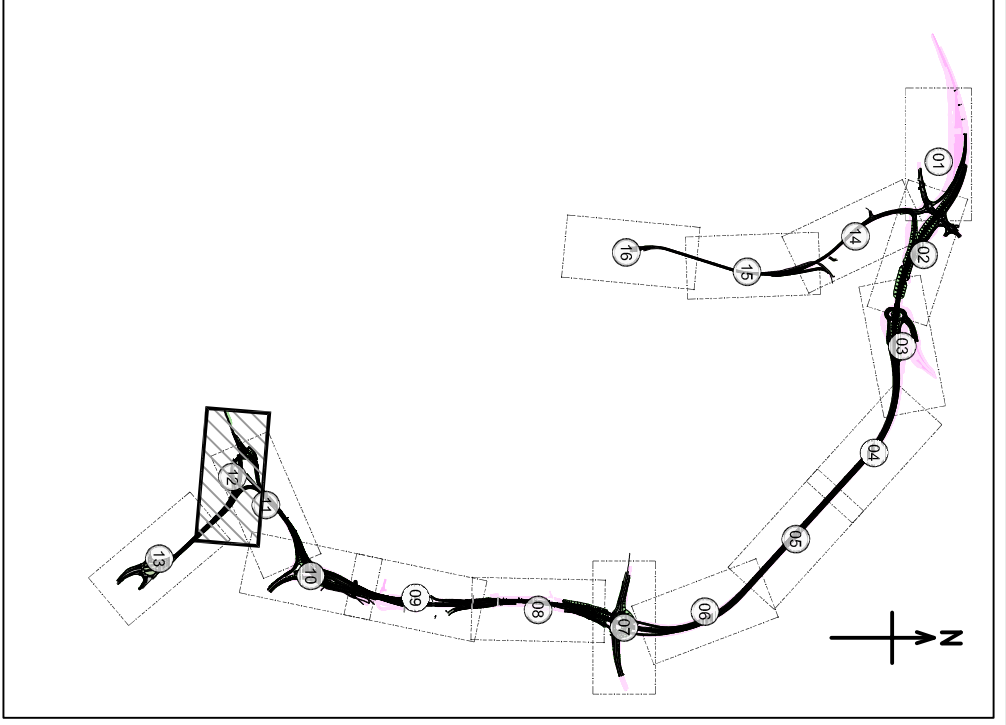

LOCATION PLAN - Scale 1:50,000

- NOTES:
1. This drawing should only be read in relation to the subject of the title. Other information shown on drawing is to be considered indicative only. Reference should be made to appropriate drawing series for other information.
 2. Do not scale from this drawing.

KEY
Reference Design

FOR PUBLIC CONSULTATION	
A	BAH
	JMB
	CEH
FOR INFORMATION	
	BAH
	JMB
	CEH
	16.09.11
	17.10.11



THE MERSEY GATEWAY

PRE-TENDER LAYOUT CHANGE
FROM REFERENCE DESIGN
PLAN & PROFILES
SHEET 12 OF 16

Gifford
part of Ramboll

20 Nicholas Street, Chester, CH1 2NX
Tel: 01244 317855 Fax: 01244 314550 www.gifford.co.uk

Scale (at A1)	Date	Drawn
1:1,250	AUG 2011	BA.H.

Dwg no.	Rev.
BA027E/PLVE/H/100/12	A

This map is reproduced from Ordnance Survey material with the permission of Ordnance Survey on behalf of the Controller of Her Majesty's Stationery Office. Crown copyright. Unauthorised reproduction infringes Crown copyright and may lead to prosecution or civil proceedings. Taken from Ordnance Survey No. 1000 1000 2011.

10 0 10 20 50 100mm NATURAL SCALE