


Plan
Scale 1:1,250

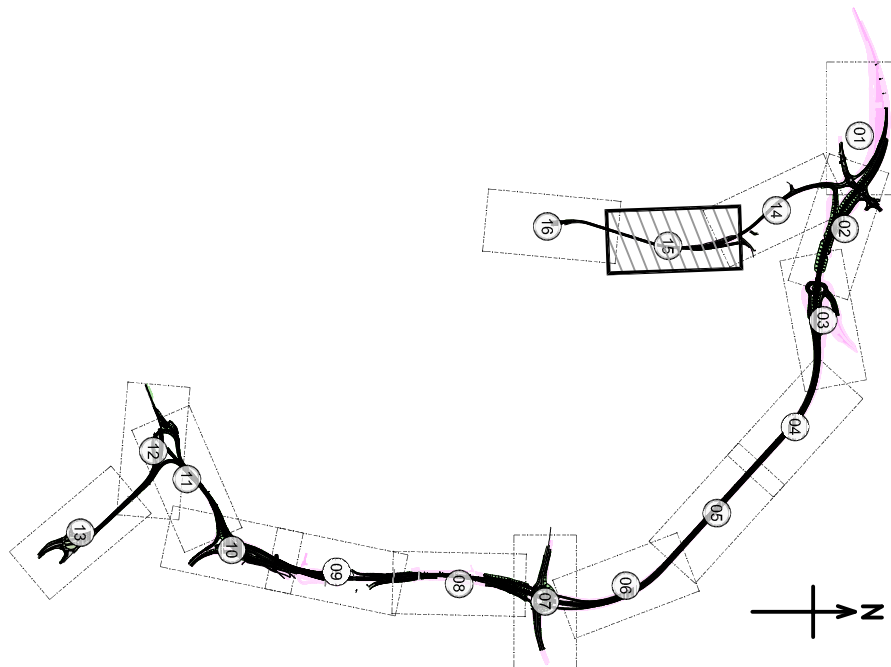

LOCATION PLAN - Scale 1:50,000

- NOTES:
1. This drawing should only be read in relation to the subject of the title. Other information shown on drawing is to be considered indicative only. Reference should be made to appropriate drawing series for other information.
 2. Do not scale from this drawing.

KEY

Reference Design

FOR PUBLIC CONSULTATION	
A	BAH
	JMB
	CEH
FOR INFORMATION	
-	JMB
	CEH
	16.09.11
	17.10.11

Rev.	Description
1	FOR INFORMATION



THE MERSEY GATEWAY

Drawing Title
PRE-TENDER LAYOUT CHANGE
FROM REFERENCE DESIGN
PLAN & PROFILES
SHEET 15 OF 16

Gifford
part of Ramboll

20 Nicholas Street, Chester, CH1 2NX
Tel: 01244 317855 Fax: 01244 314550 www.gifford.co.uk

Scale (at A1)	Date	Drawn
1:1,250	AUG 2011	BA.H.

Dwg no.	Rev.
B4027E/PL/VE/H/100/15	A

This map is reproduced from Ordnance Survey material with the permission of Ordnance Survey on behalf of the Controller of Her Majesty's Stationery Office. Crown copyright. Unauthorised reproduction infringes Crown copyright and may lead to prosecution or civil proceedings. Taken from the Ordnance Survey map, 1000 1000 2011.

10 0 10 20 50 100mm NATURAL SCALE