

KEY

NEW HIGHWAY CONSTRUCTION

EXISTING HIGHWAY MODIFIED

DEMOLITION OF EXISTING HIGHWAY

Report Title.

ENVIRONMENTAL STATEMENT

Report Num


Number.
MG_REP_EIA_007

Figure Title

LANDSCAPE & VISUAL AMENITY
REFERENCE DESIGN
SCHEME LAYOUT
(Sheet 2 of 4)

Figure numbr

12.1.2

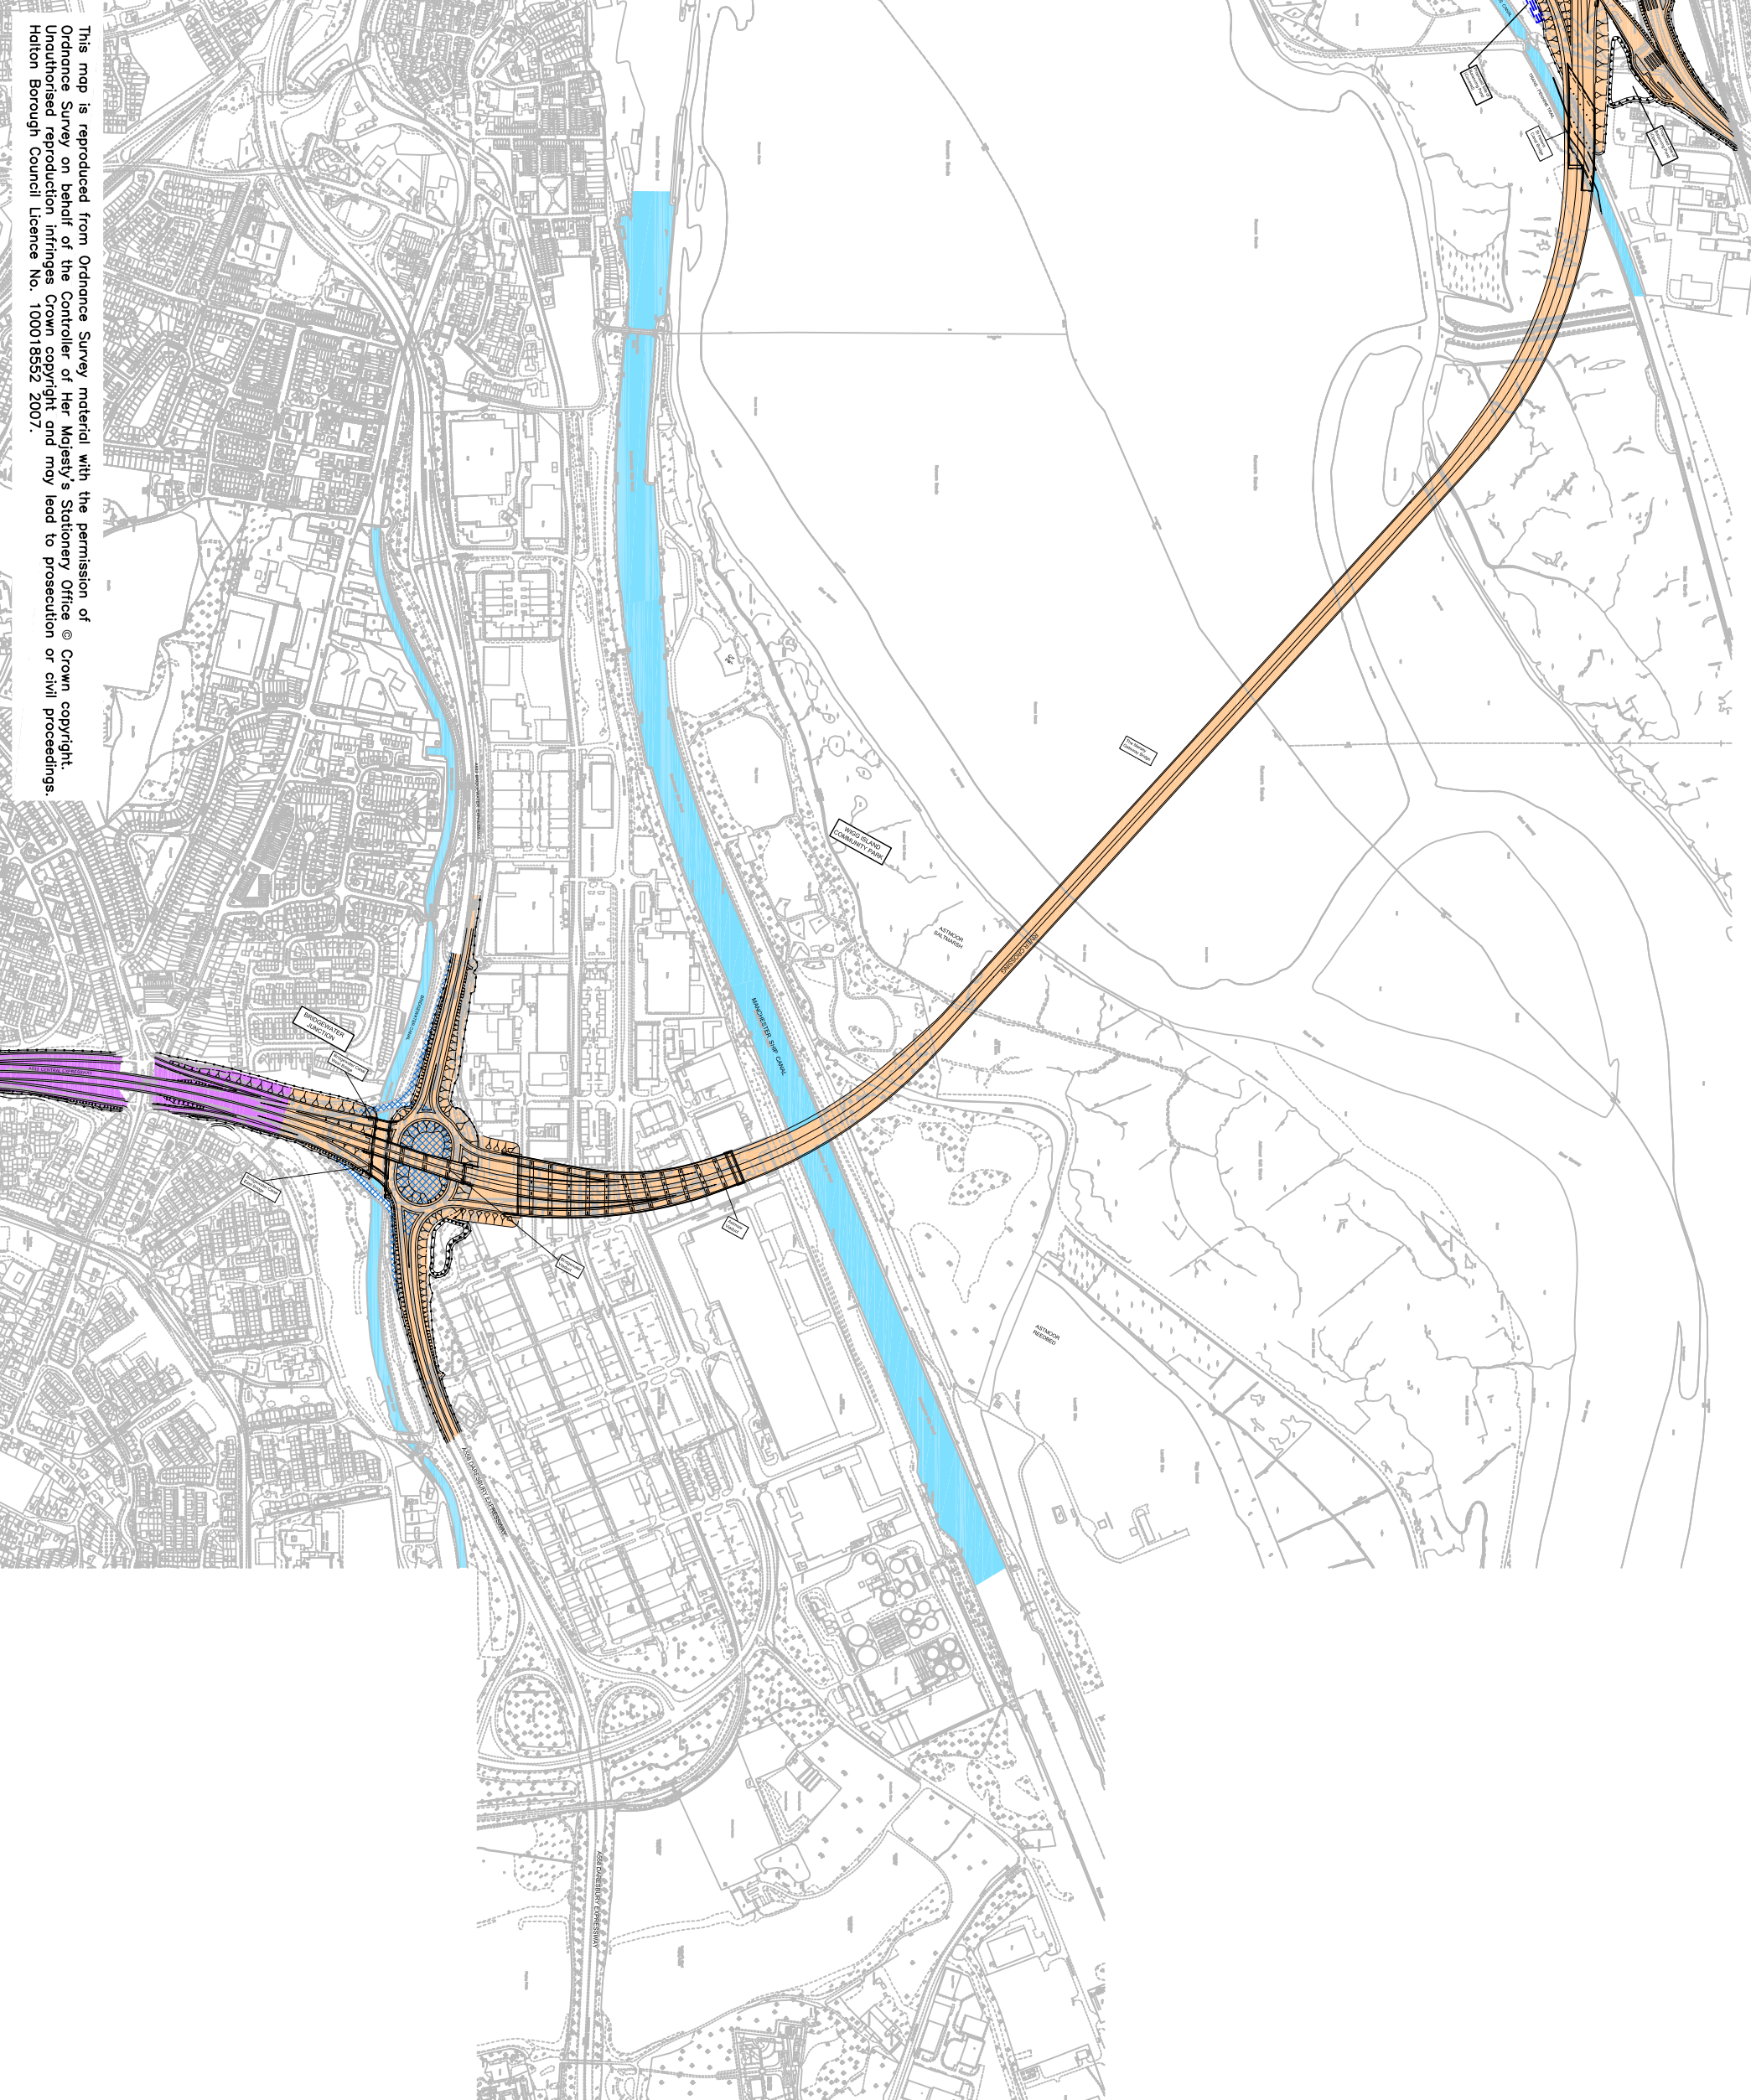

This map is reproduced from Ordnance Survey material with the permission of Ordnance Survey on behalf of the Controller of Her Majesty's Stationery Office © Crown copyright. Unauthorised reproduction infringes Crown copyright and may lead to prosecution or civil proceedings. Halton Borough Council Licence No. 100018552, 2007.