



Plan view Section A-A
1:5000

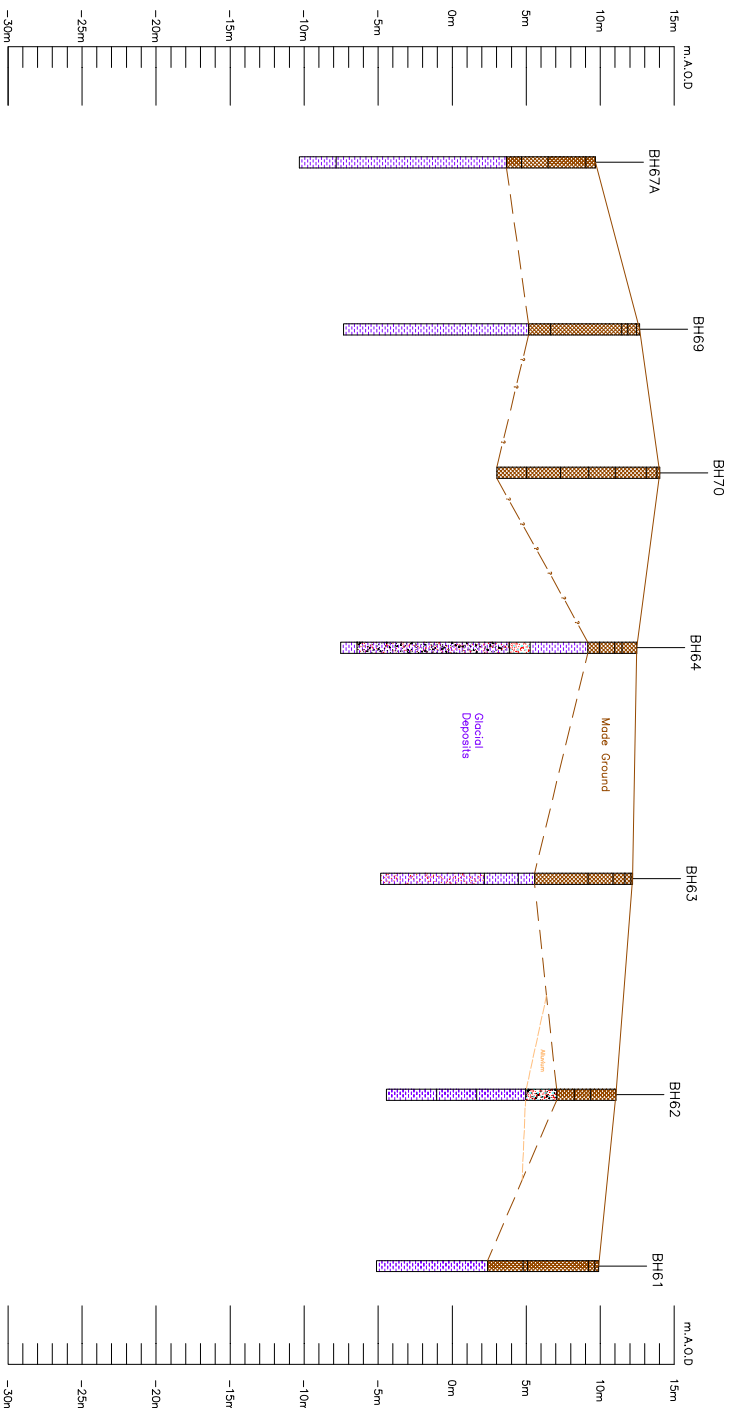

Section A-A
Horizontal Scale 1:5000
Vertical Scale 1:500

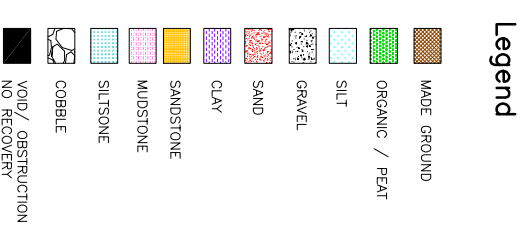

NOTES

1. All exploratory hole locations are indicative only and should not be sealed.
2. All Heights are in m.AOD

KEY

- Phase 6 Borehole
- Phase 6 Window Sample
- Phase 4 & 4A Borehole
- Phase 4 & 4A Window Sample
- Phase 1 & 2 Borehole

Confidential Material
Although all highway alignments are indicative only, this information should be treated as strictly confidential and may only be issued to any third parties for tendering purposes with the prior approval of Gifford Consulting Engineers.



Report Title
CONTAMINATED LAND AND GROUNDWATER TECHNICAL ANNEX

Report Number:
MG_REP_EIA_009

Figure Title
St MICHAELS GOLF COURSE SOUTHERN ROUTE GEOLOGICAL CROSS SECTION A-A

Figure Number:
MG_REP_EIA_009/018

This map is reproduced from Ordnance Survey material with the permission of Ordnance Survey on behalf of the Controller of Her Majesty's Stationery Office © Crown copyright. Unauthorised reproduction infringes Crown copyright and may lead to prosecution or civil proceedings. Halton Borough Council Licence No. 100018552 2007.