
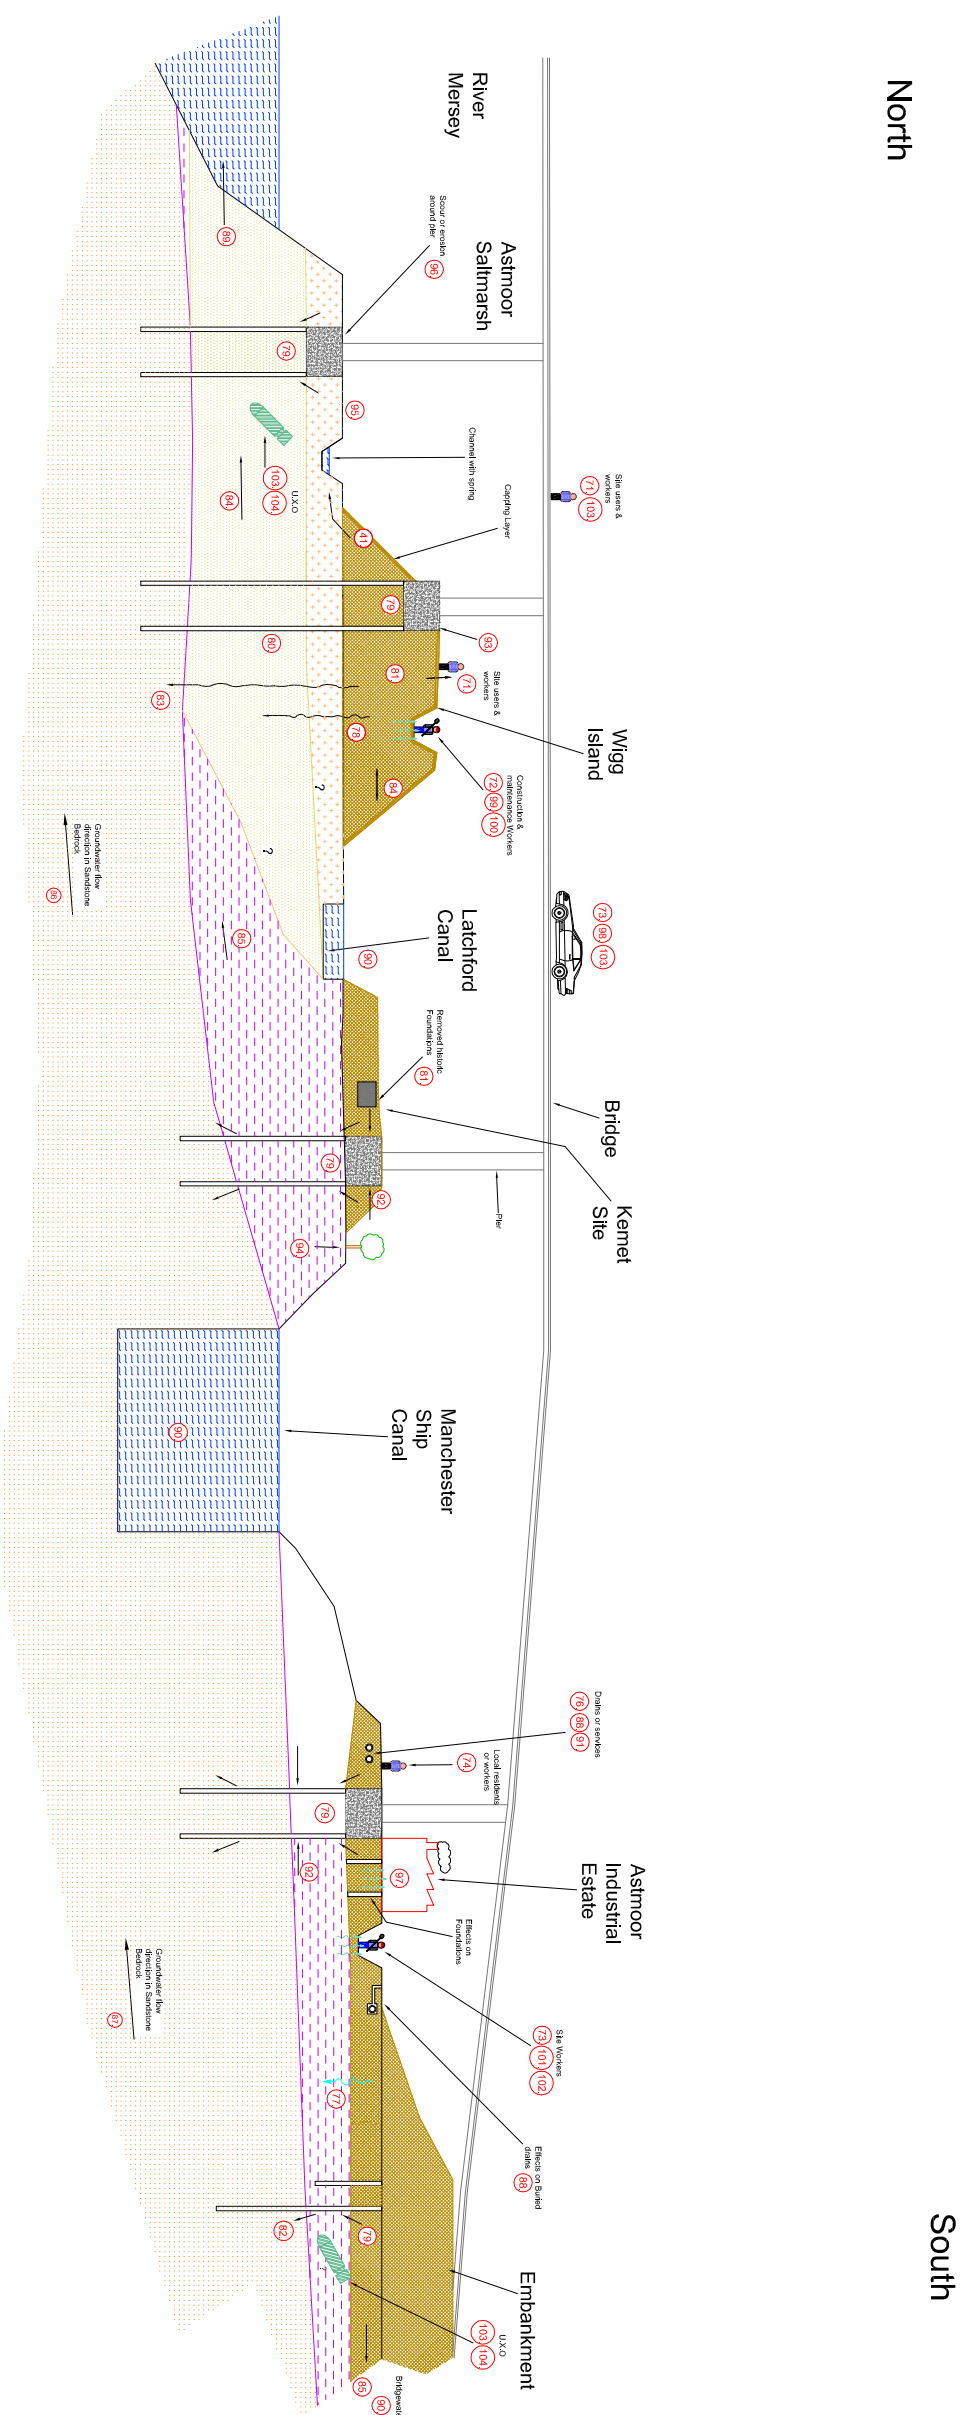


- NOTES**
1. For details on SPR's, refer to Section 7.
 2. SPR = Source / Pathway/Receptor-see Tables 7.5, 7.7 & 7.9
 3. Not to Scale. Structures are for reference purposes only

Key

① = SPR Number. Runroom (R)

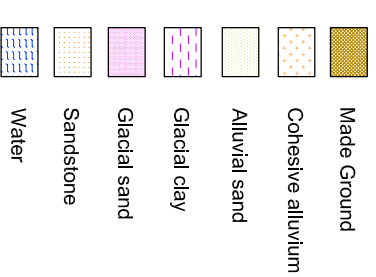

Report Title:
**CONTAMINATED LAND
AND GROUNDWATER
TECHNICAL ANNEX**

Report Number:
MG_REP_EIA_009

Figure Title:
**CONCEPTUAL SITE MODEL
OPERATIONAL STAGE
RUNCORN,
AREA D TO E**

Figure number:
MG_REP_EIA_009/097C