


1. All dimensions shown are in millimetres unless noted otherwise.
2. All levels are in metres above ordnance datum (m A.O.D.) unless noted otherwise.
3. Structure option shown is a single span steel bowstring arch.
4. Parapets to be normal containment (N2); vehicle parapets in accordance with TD/19.
5. Bridge deck surface and subsurface water drainage to be combined kerb/drain system and through decks.
6. Abutment back of wall drainage to consist of drainage layer and 150 drainage porous pipework connected into highway drainage via a rodable closed system.
7. All exposed vertical concrete surfaces to receive a ribbed profile finish (as Design & Access Statement).

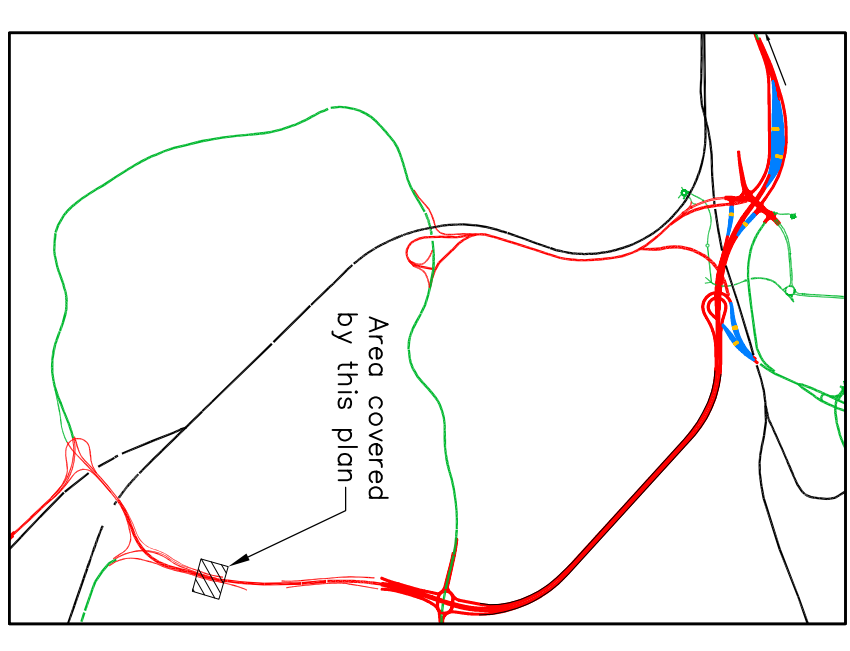

Rev.	-
Drawn	I.L.
Chkd.	P.H.
Apprvd.	S.W.J
Date	14.03.08
Description	Planning Application

Client



Project

THE MERSEY GATEWAY

Drawing Title

Scale 1:50

TYPICAL SECTION THROUGH BUSWAY DECK

GENERAL ARRANGEMENT OF NEW BUSWAY

Gifford

20 Nicholas Street, Chester, CH1 2NX
Tel : 01244 311855 Fax : 01244 314560
www.gjifford.uk.com

Scale (at A1)	Date	Drawn
AS SHOWN	MAR 07	I.L.

Drg. no.	Rev
----------	-----

B4027/4/B/1800

This map is reproduced from Ordnance Survey material with the permission of Ordnance Survey on behalf of the Controller of Her Majesty's Stationery Office © Crown copyright. Unauthorised reproduction infringes Crown copyright and may lead to prosecution or civil proceedings. Hildon Borough Council Licence No. 100018552 2007. Warrington Borough Council Licence No. LD079988 2002.