



LOCATION OF EQUESTRIAN BRIDGE

Scale 1:250

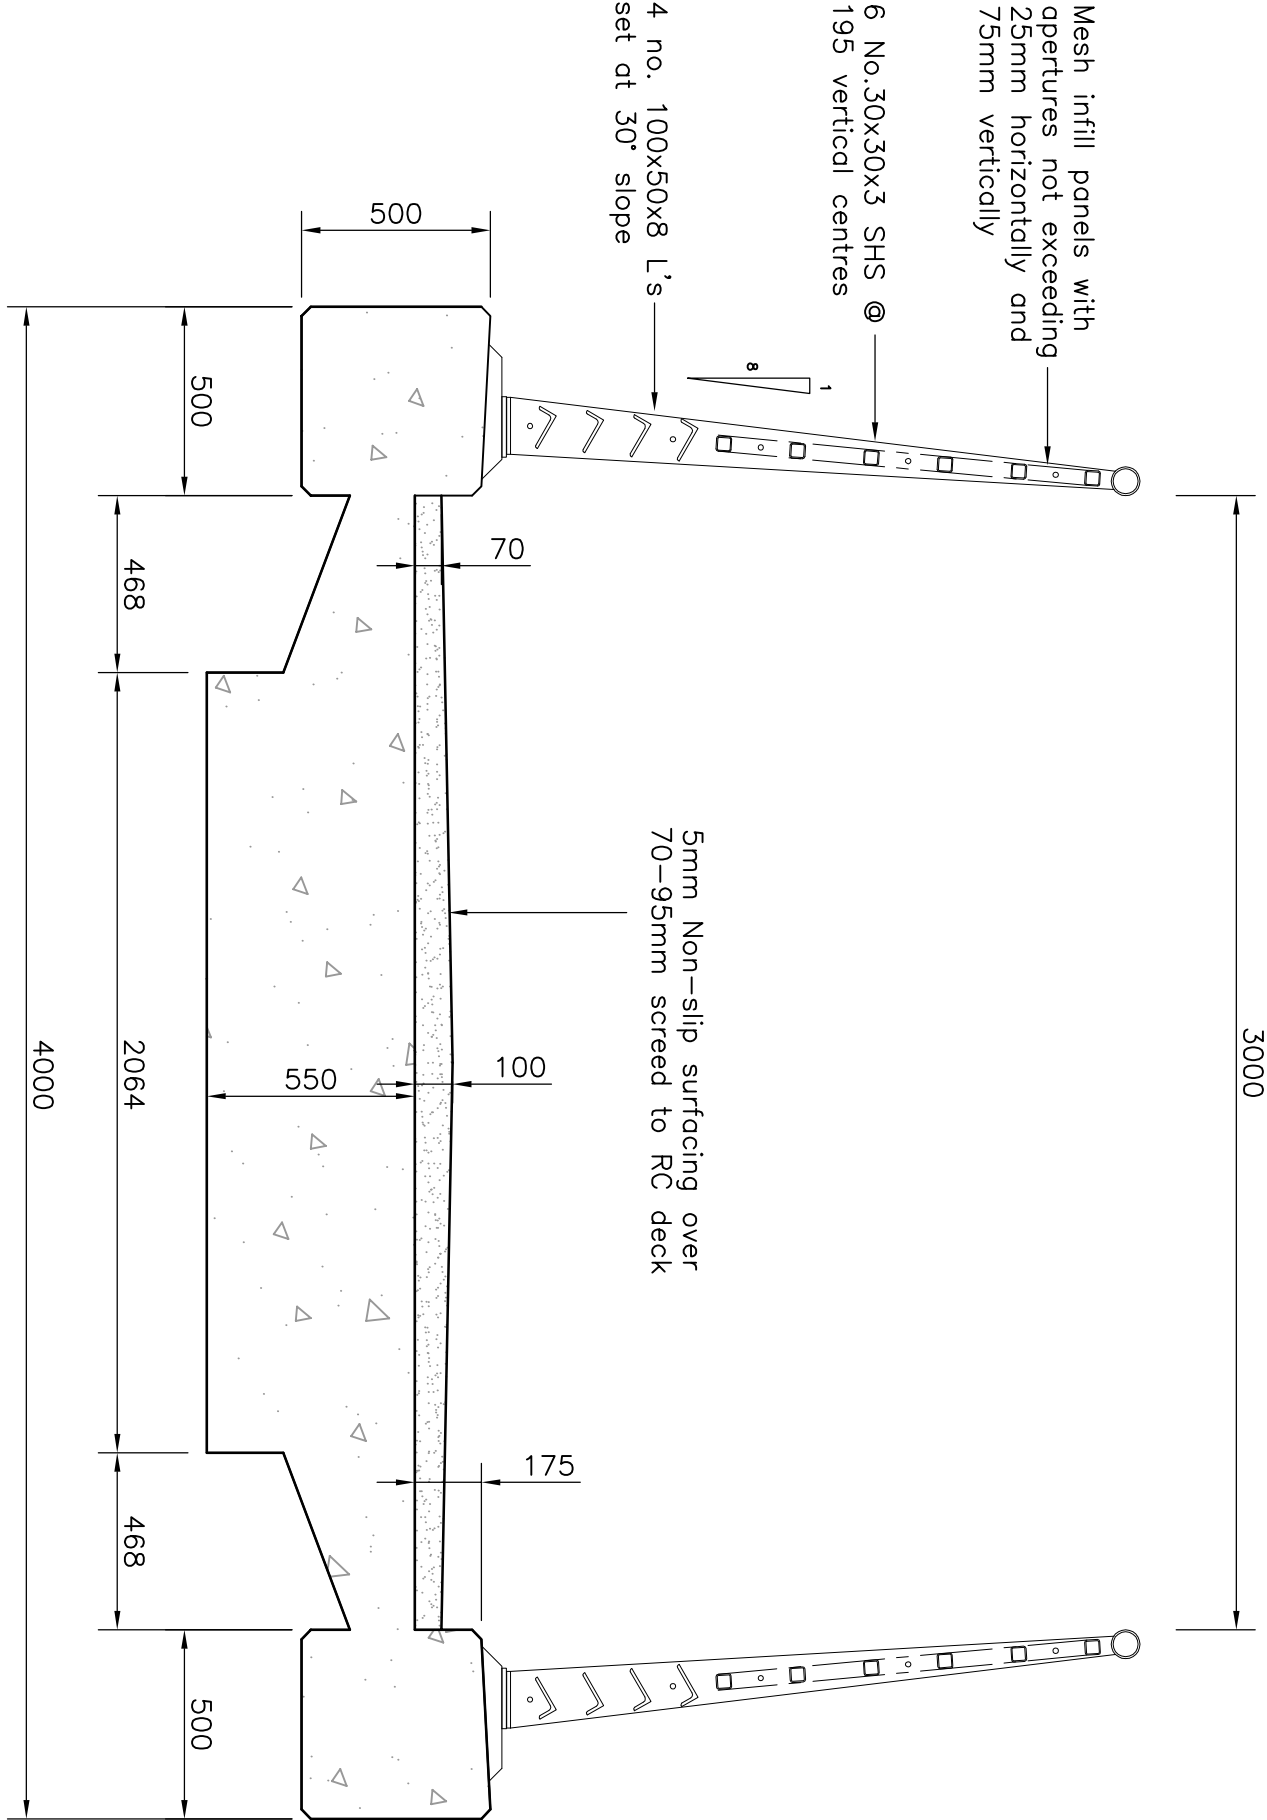

TYPICAL SECTION AT EQUESTRIAN BRIDGE B-B


Scale 1:20

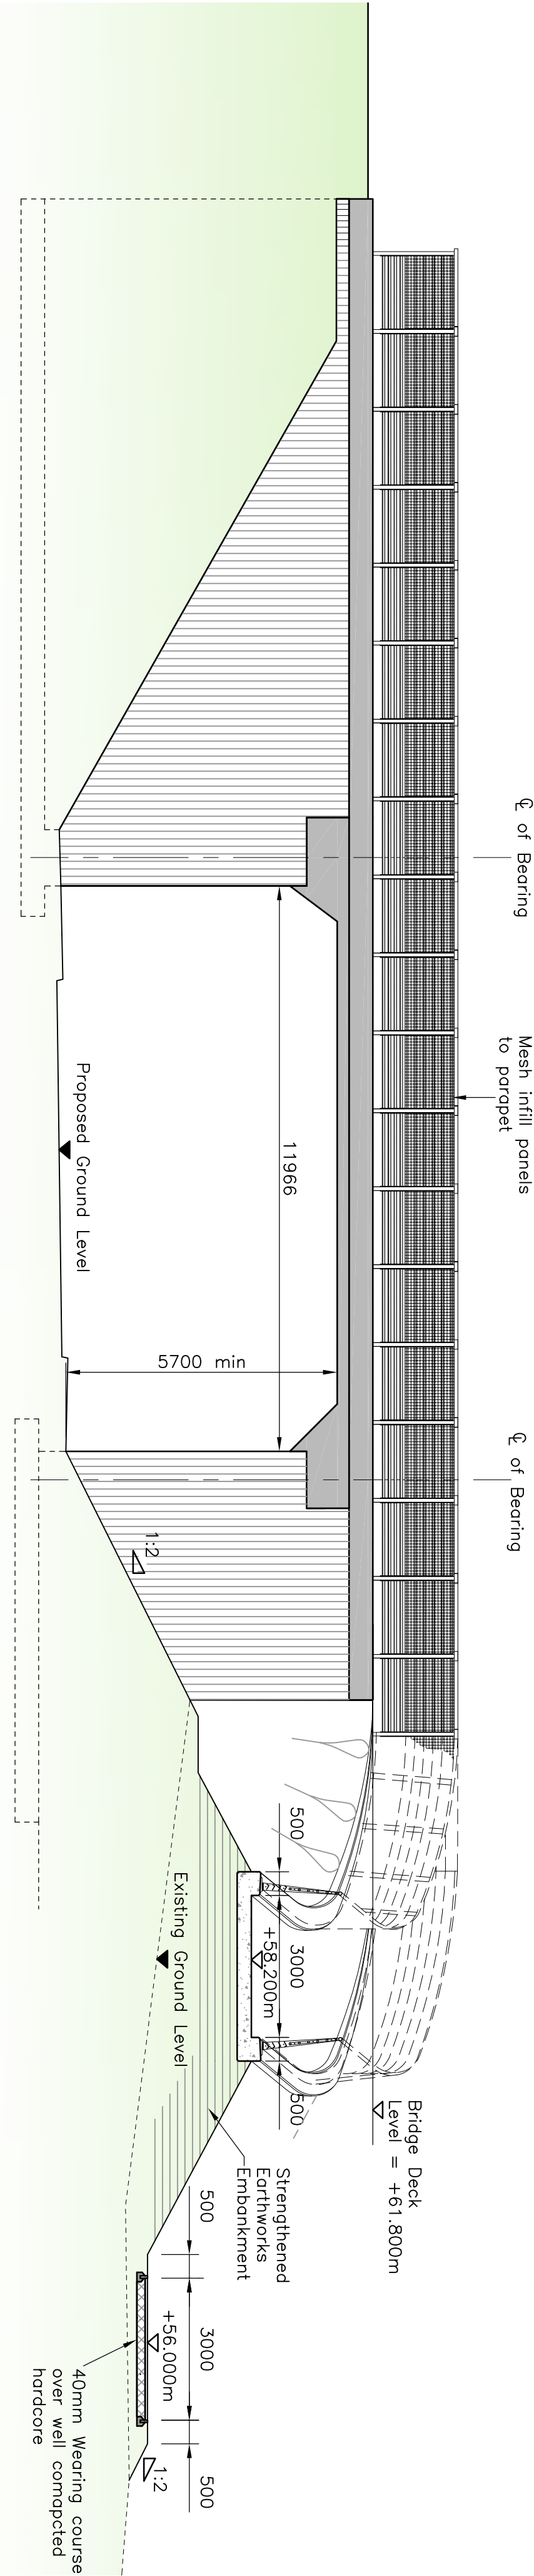

TYPICAL ELEVATION A-A

Scale 1:100

NOTES

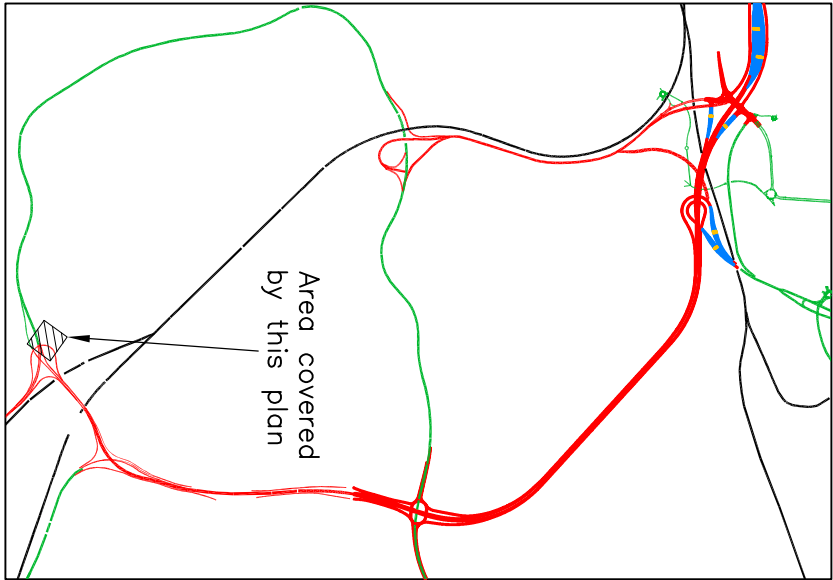

1. All dimensions shown are in millimetres unless noted otherwise.
2. All levels are in metres above ordnance datum (m A.O.D.) unless noted otherwise.
3. Structure is a single span portal bridge of reinforced concrete.
4. Bridge deck surface and subsurface water drainage to be combined kerb/drain system and through decks.
5. Abutment back of wall drainage to consist of drainage layer and 150 diameter porous pipework connected into highway drainage via a roadable closed system.
6. All exposed vertical concrete surfaces to receive a patterned profile finish with 50mm deep vertical feature grooves at 160mm centres.

Rev.	I.L.	Planning Application
Drawn	P.H.	
Chkd.	S.W.J.	
Apprvd.	22.03.08	
Date		



Project

THE MERSEY GATEWAY

Drawing Title

GENERAL ARRANGEMENT  
OF WESTON LINK  
EQUESTRIAN FOOTBRIDGE

Gifford

20 Nibley Street, Chester, CH1 2NX Tel: 01244 314661 Fax: 01244 314660 www.gifford.co.uk	Scale (cf. A1)	Date	Drawn
AS SHOWN	MARCH 08	BAH	

Proj. no.	Rev.
B4027/4/B/1802	-

This map is reproduced from Ordnance Survey material with the permission of Ordnance Survey on behalf of the Controller of Her Majesty's Stationery Office © Crown copyright. Unauthorised reproduction of this map is prohibited. Ordnance Survey is a registered trademark of Ordnance Survey Limited. Licence No. 100018662-2007. Map data © Crown Copyright, 1998. Licence No. 100018662-2007.

10 0 10 20 50 100mm NATURAL SCALE