



PLAN

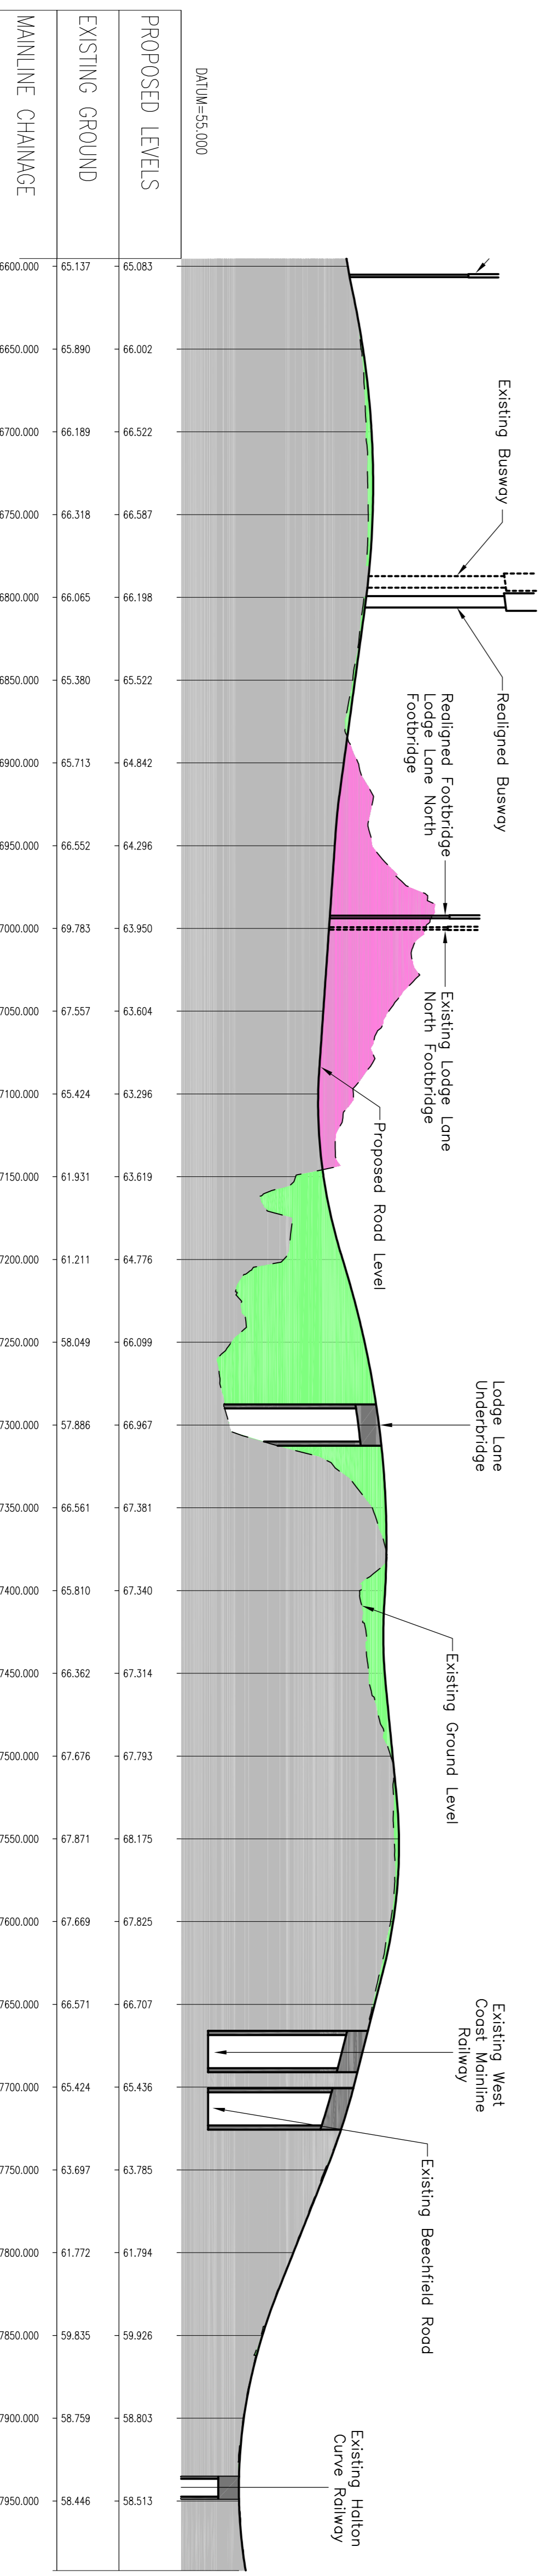

LONG SECTION

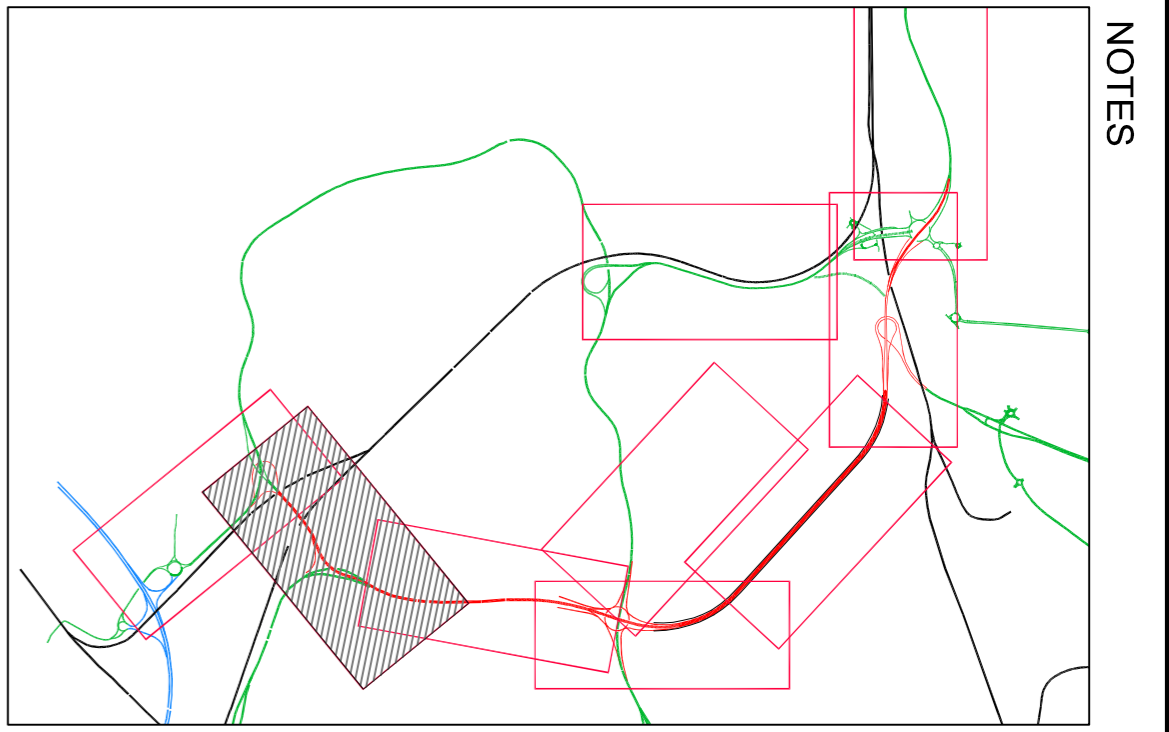

NOTES

1. This drawing should only be read in relation to the subject of the title. Other information shown on drawing is to be considered indicative only. Reference should be made to appropriate drawing series for other information.
2. Do not scale from this drawing.
3. Details of toll booths and canopies to be reserved for subsequent approval.

Key

--- (dashed blue line)	TMA Application boundary
--- (dashed red line)	Planning Application boundary
--- (dashed black line)	Existing Ground
--- (solid green line)	Fill
--- (solid blue line)	Excavation

Rev.	Description
1	PLANNING APPLICATION
Drawn	DJ
Chkd.	JMB
Apprvd	SWJ
Date	28.03.08



Project
THE MERSEY GATEWAY

Drawing Title
**GENERAL ARRANGEMENT
1:2,500 SCALE
SHEET 8 OF 10**



Dwg no.	1:2500(H) 1:250(V)	March 08	BAH
Scale (at A1)	1:2500(H) 1:250(V)	Date	Drawn
Rev.			

This map is reproduced from Ordnance Survey material with the permission of Ordnance Survey on behalf of the Controller of Her Majesty's Stationery Office. Crown copyright. Unauthorised reproduction of this map in any form is prohibited. Ordnance Survey Licence No. 100018502 2007. Warrington Borough Council Licence No. LA0738989 2002.

10 0 10 20 50 100mm NATURAL SCALE