


PLAN

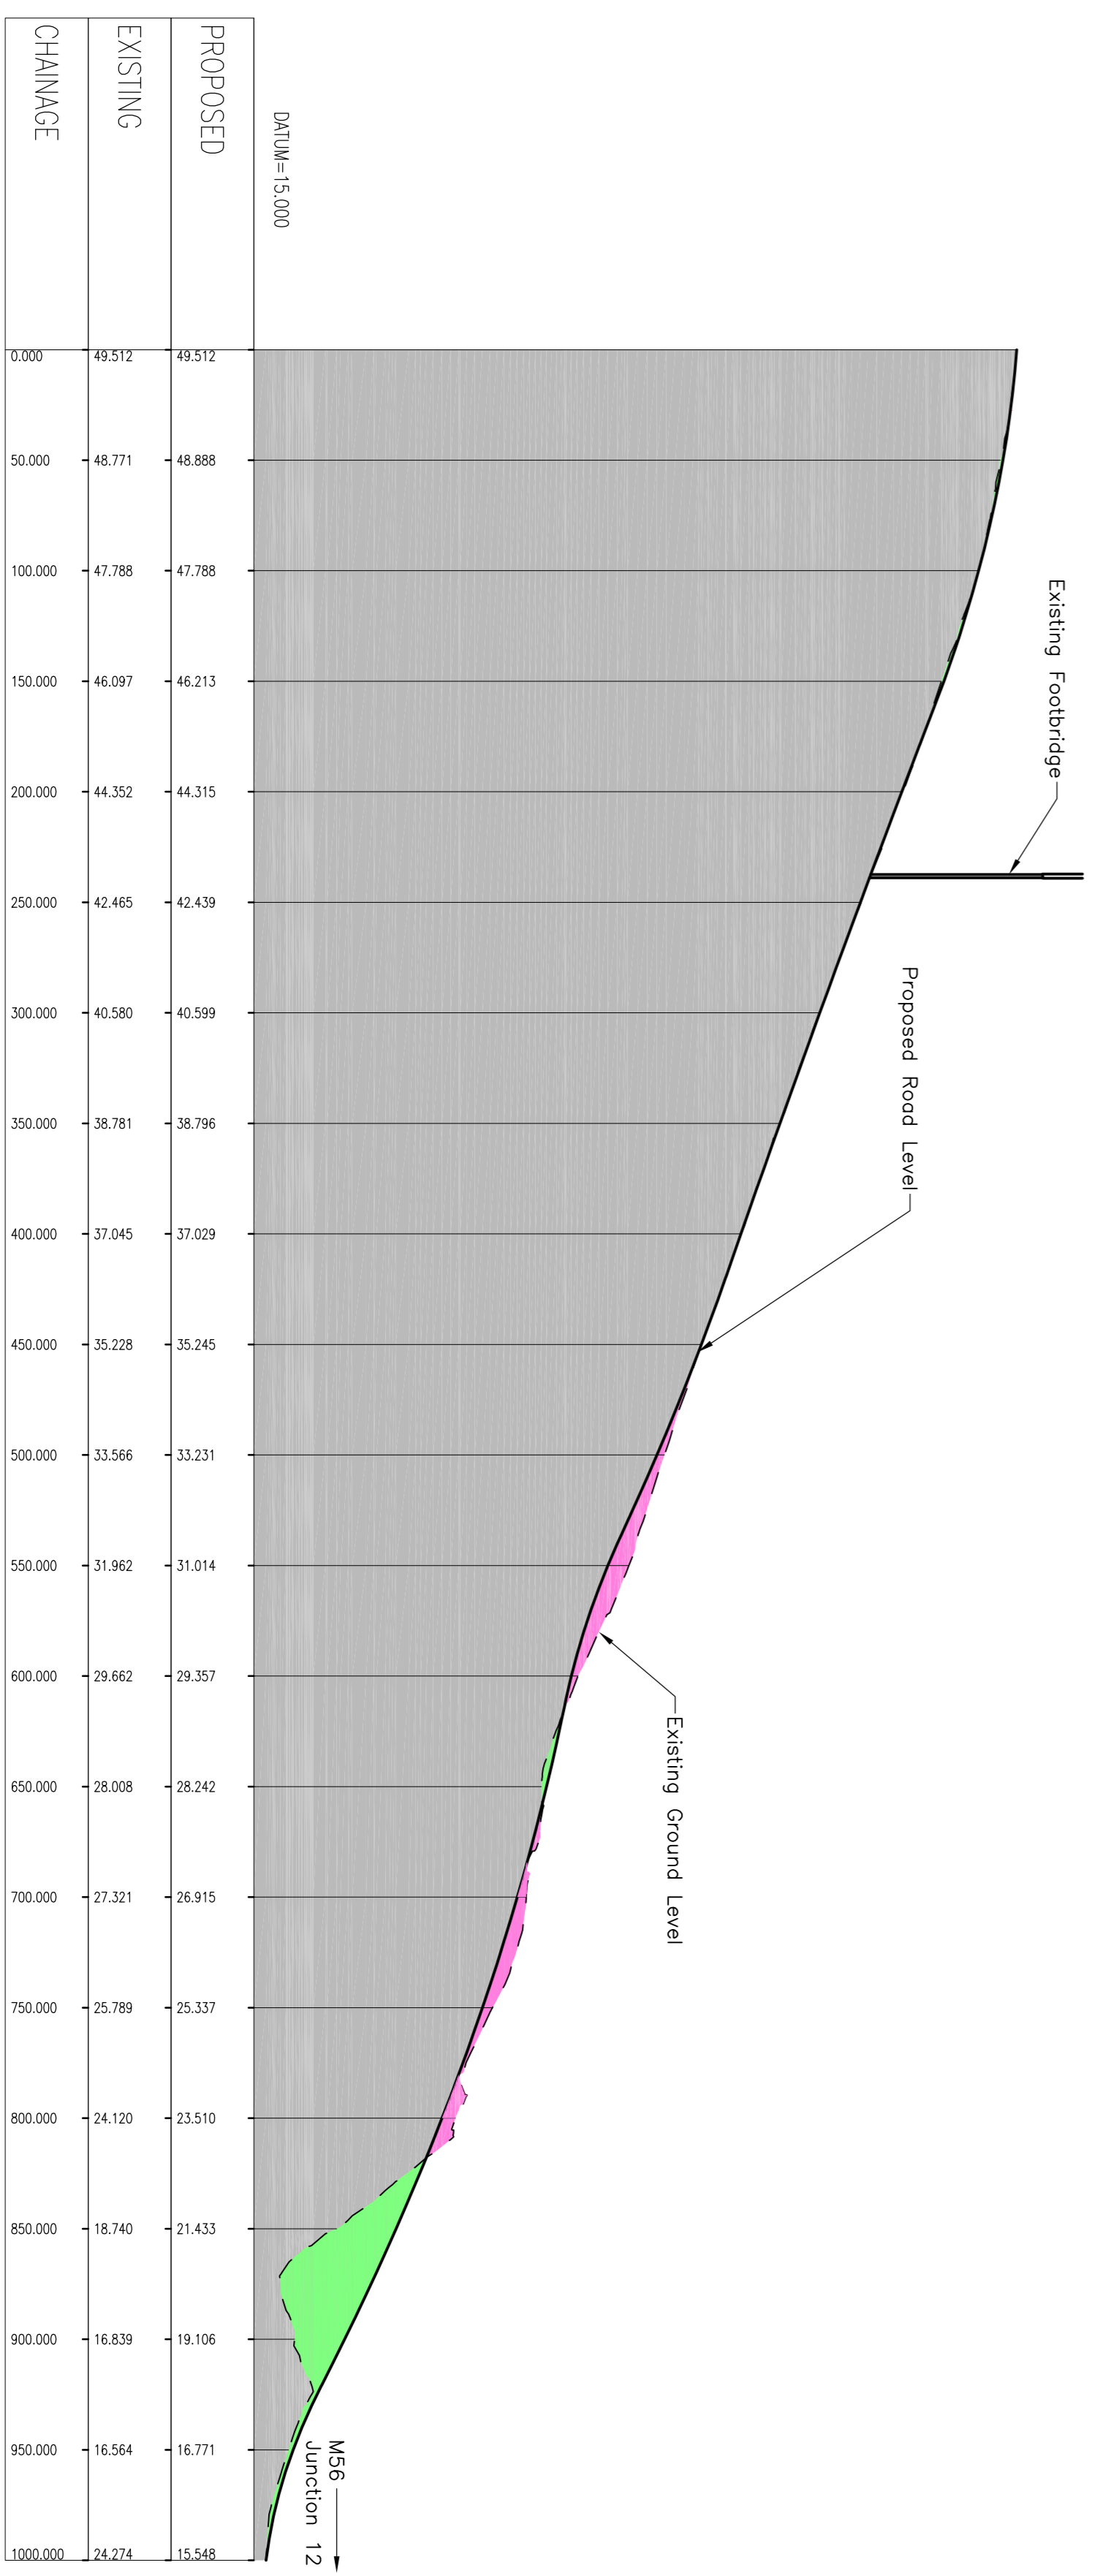

LONG SECTION (WESTON POINT EXPRESSWAY)

NOTES

- This drawing should only be read in relation to the subject of the title. Other information shown on drawing is to be considered indicative only. Reference should be made to appropriate drawing series for other information.
- Do not scale from this drawing.
- Details of toll booths and canopies to be reserved for subsequent approval.

Key

- TMA Application boundary
- Planning Application boundary
- Existing Ground
- Fill
- Excavation

Rev.	Description
1	PLANNING APPLICATION

Client	Northwest
Drawn	DJ
Chkd.	JMB
Apprvd	SWJ
Date	28.03.08

the mersey gateway
A BRIDGE TO PROSPERITY

Northwest
REGIONAL DEVELOPMENT AGENCY

Project
THE MERSEY GATEWAY

Drawing Title
GENERAL ARRANGEMENT
1:2,500 SCALE
SHEET 9 OF 10



20 Nicholas Street, Chester, CH1 2NX
Tel: 01244 31955 Fax: 01244 31650 www.gifford.com

Scale (at A1) Date Drawn
1:2500(H) 1:250(V) March 08 BAH

Dwg no. **B4027/4/H/100/208**

10 0 10 20 50 100mm NATURAL SCALE

This map is reproduced from Ordnance Survey material with the permission of Ordnance Survey on behalf of the Controller of Her Majesty's Stationery Office. Crown copyright. Unauthorised reproduction of this map is prohibited. Ordnance Survey Licence No. 100018562 2007. Warrington Borough Council Licence No. LA079898 2002.