




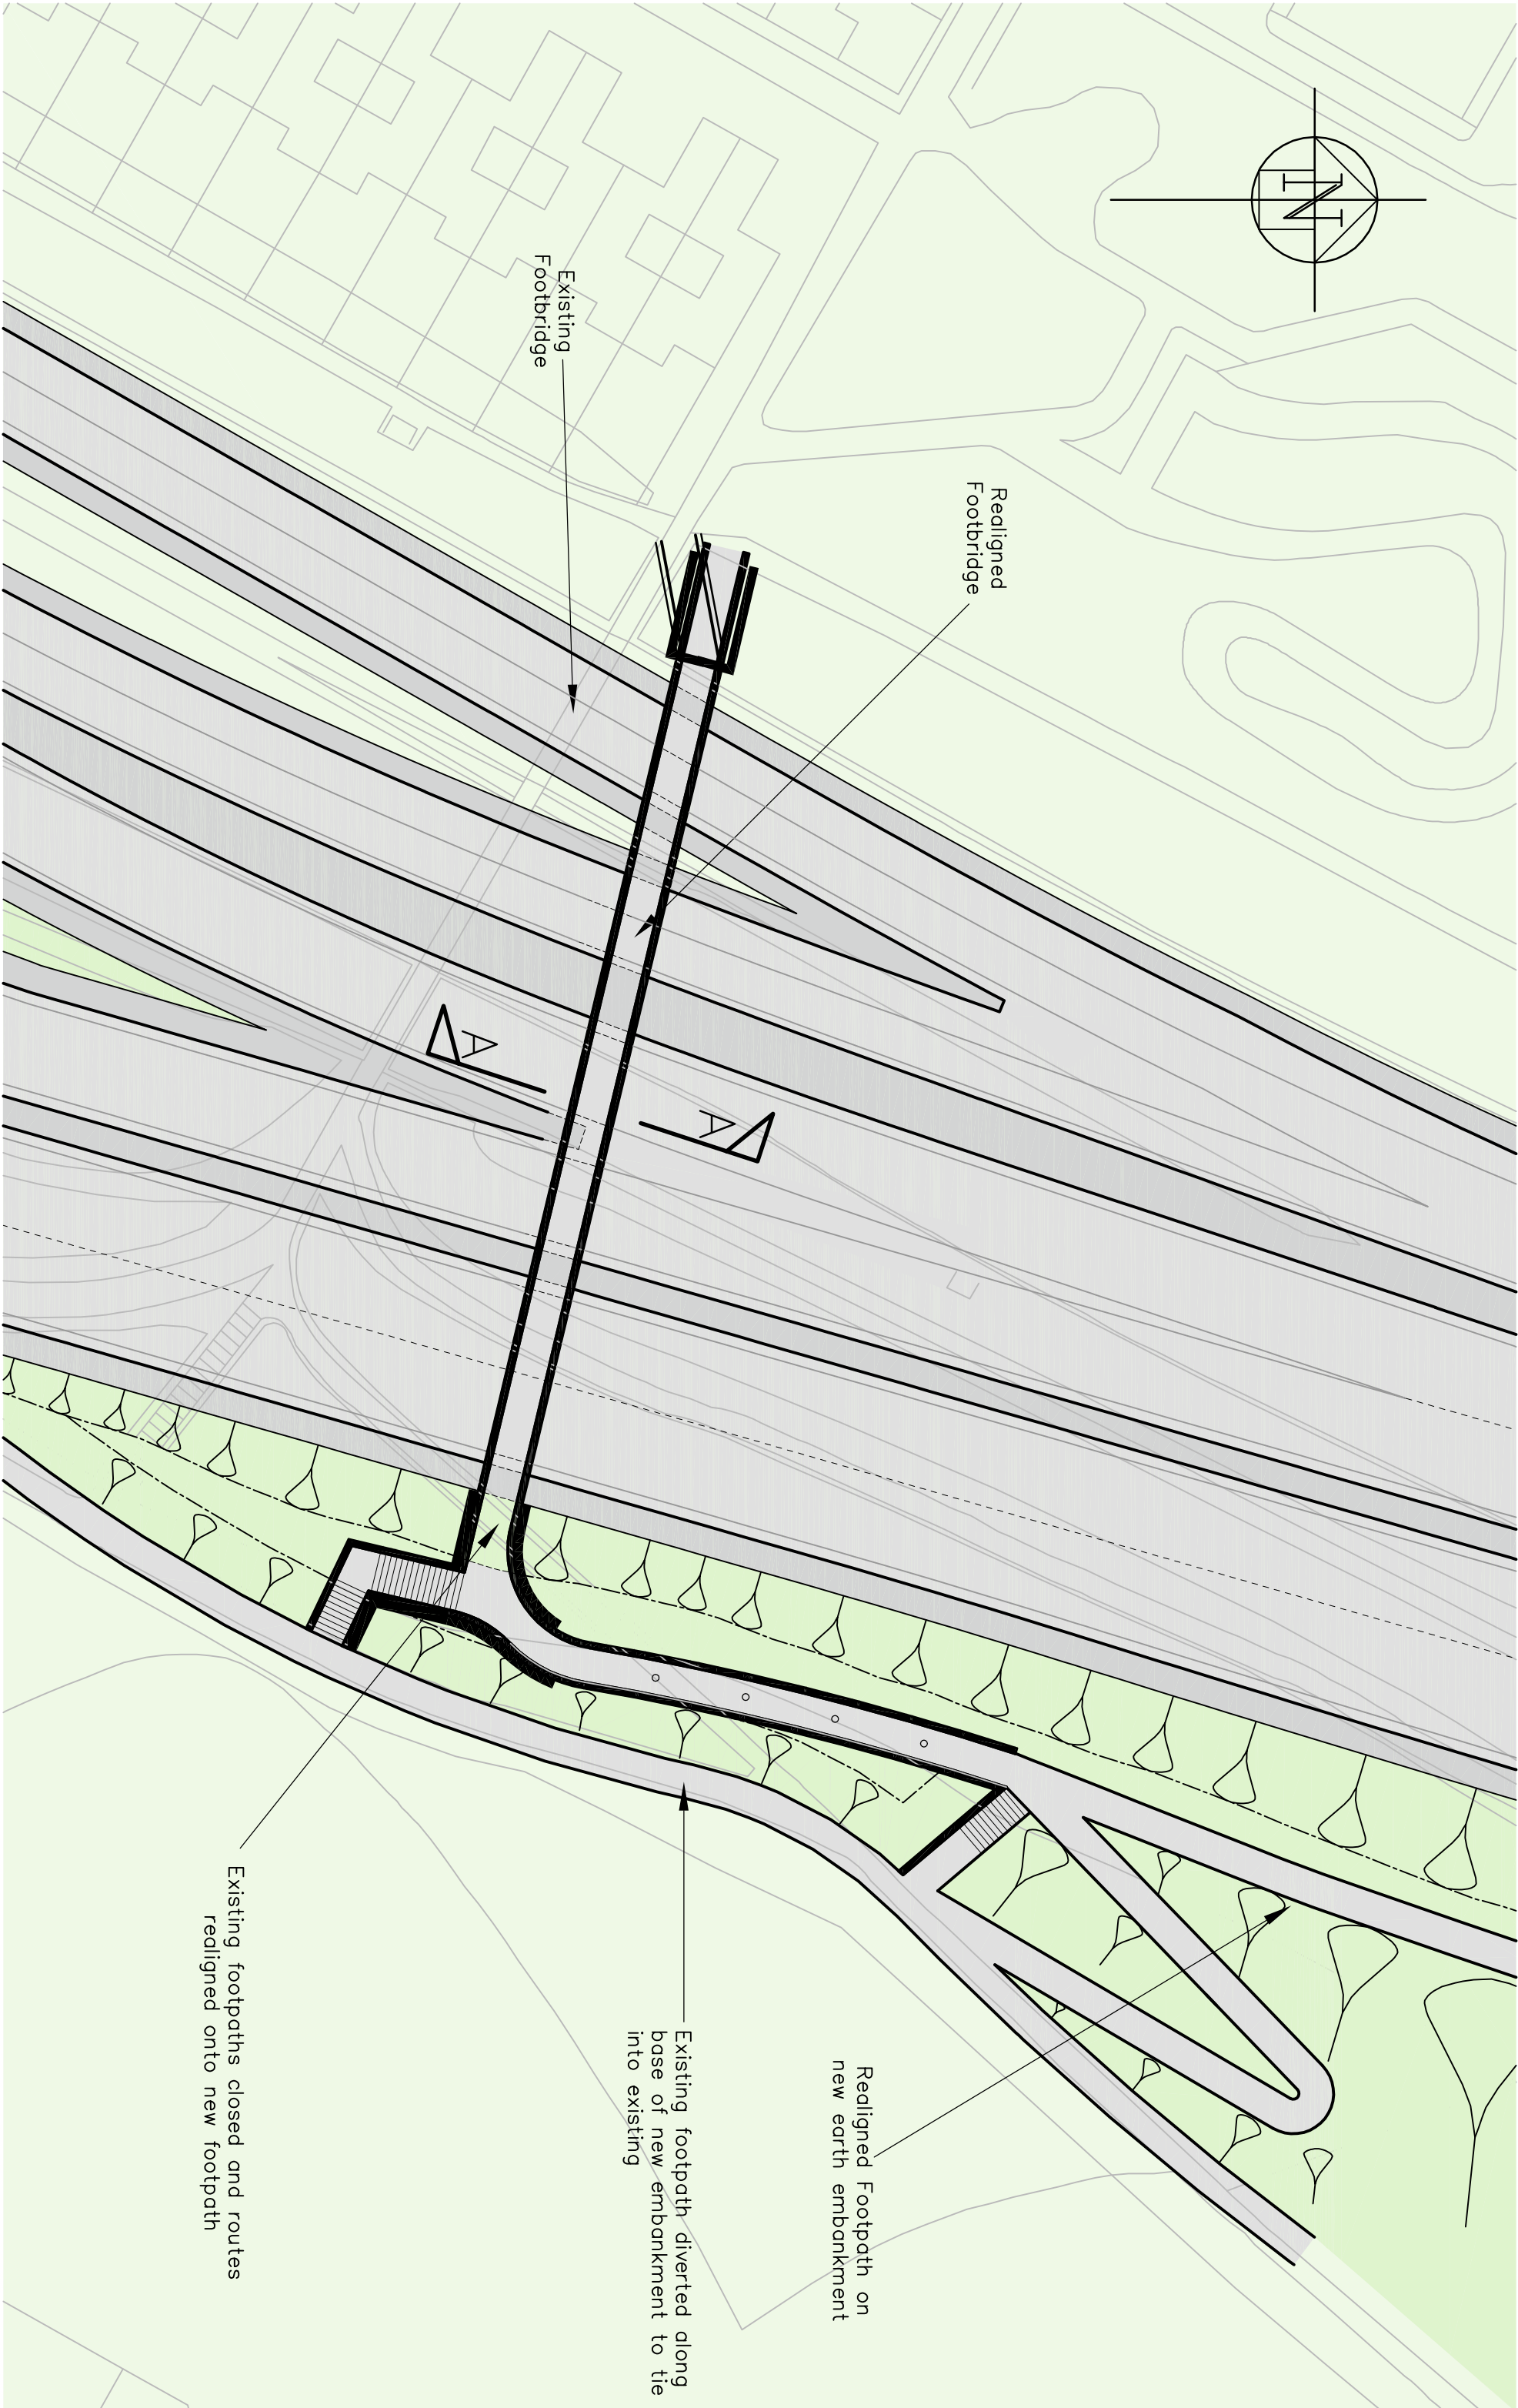


LOCATION OF LODGE LANE NORTH FOOTBRIDGE
SCALE 1:500

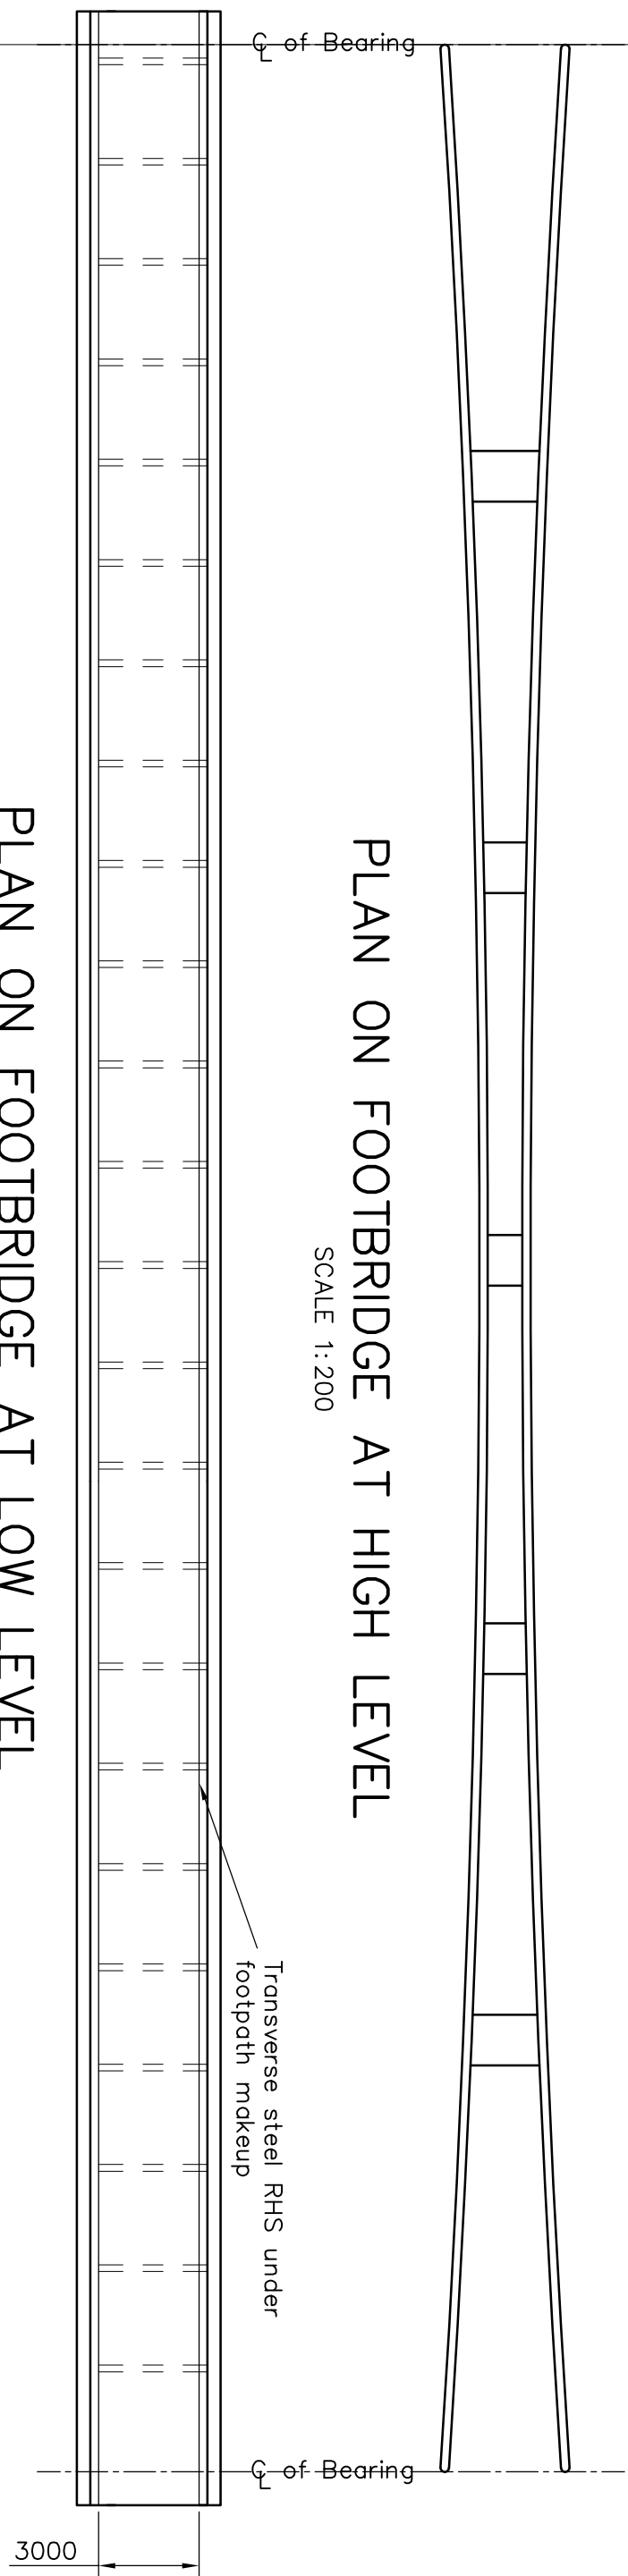


PLAN ON FOOTBRIDGE AT HIGH LEVEL
SCALE 1:200

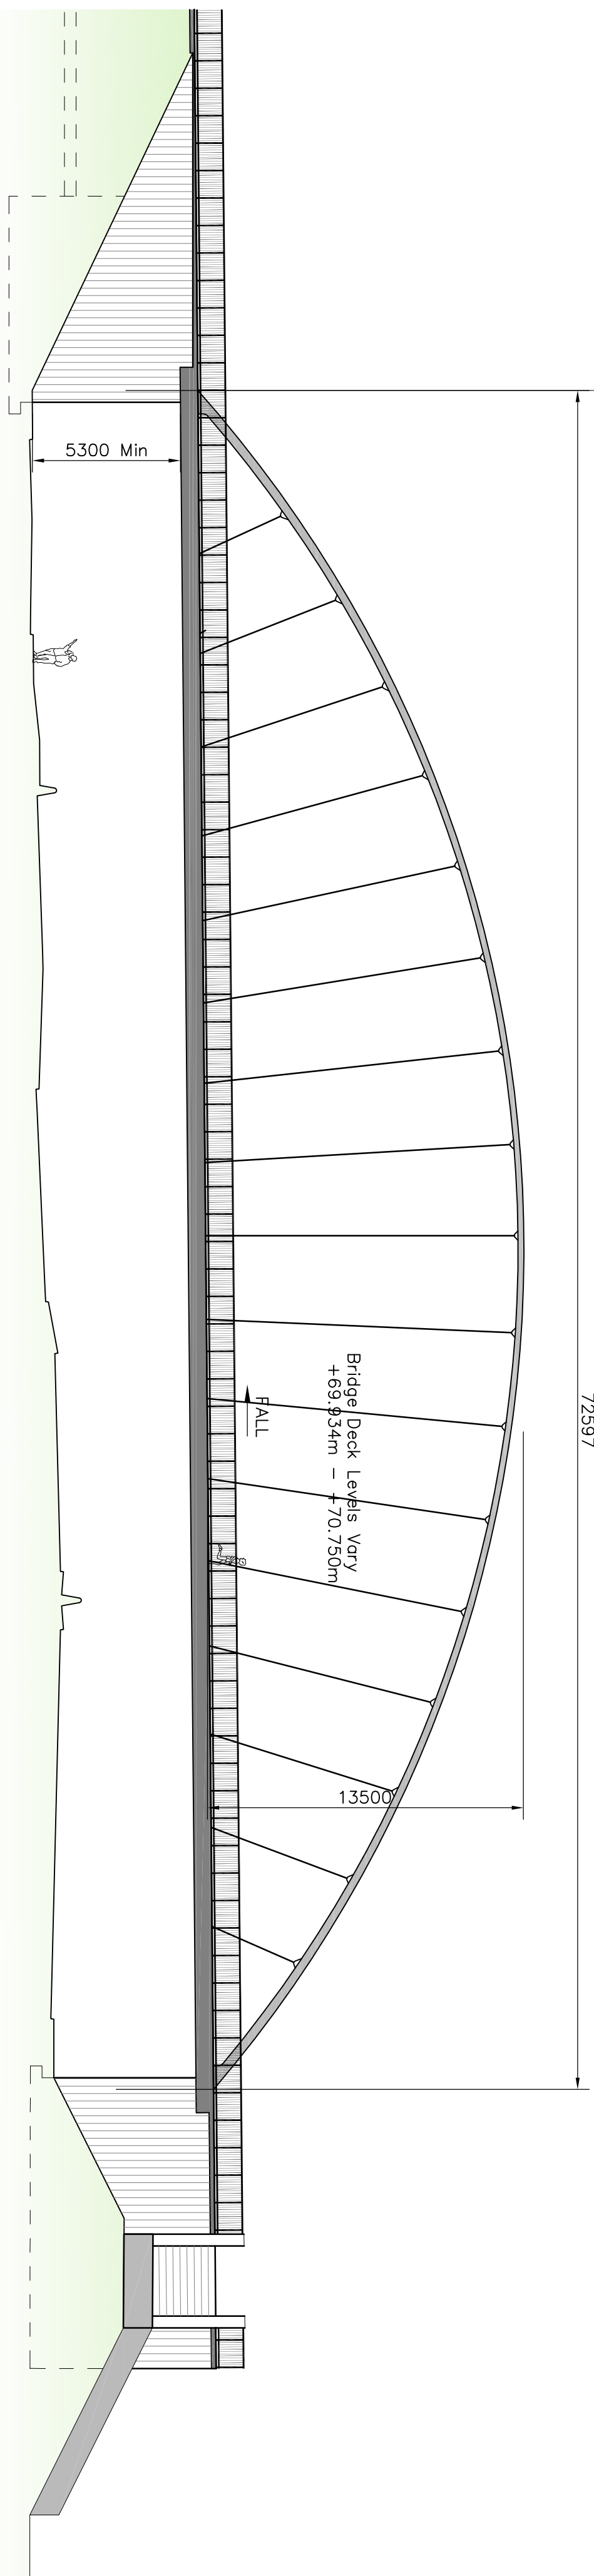

SECTION A-A
SCALE 1:50

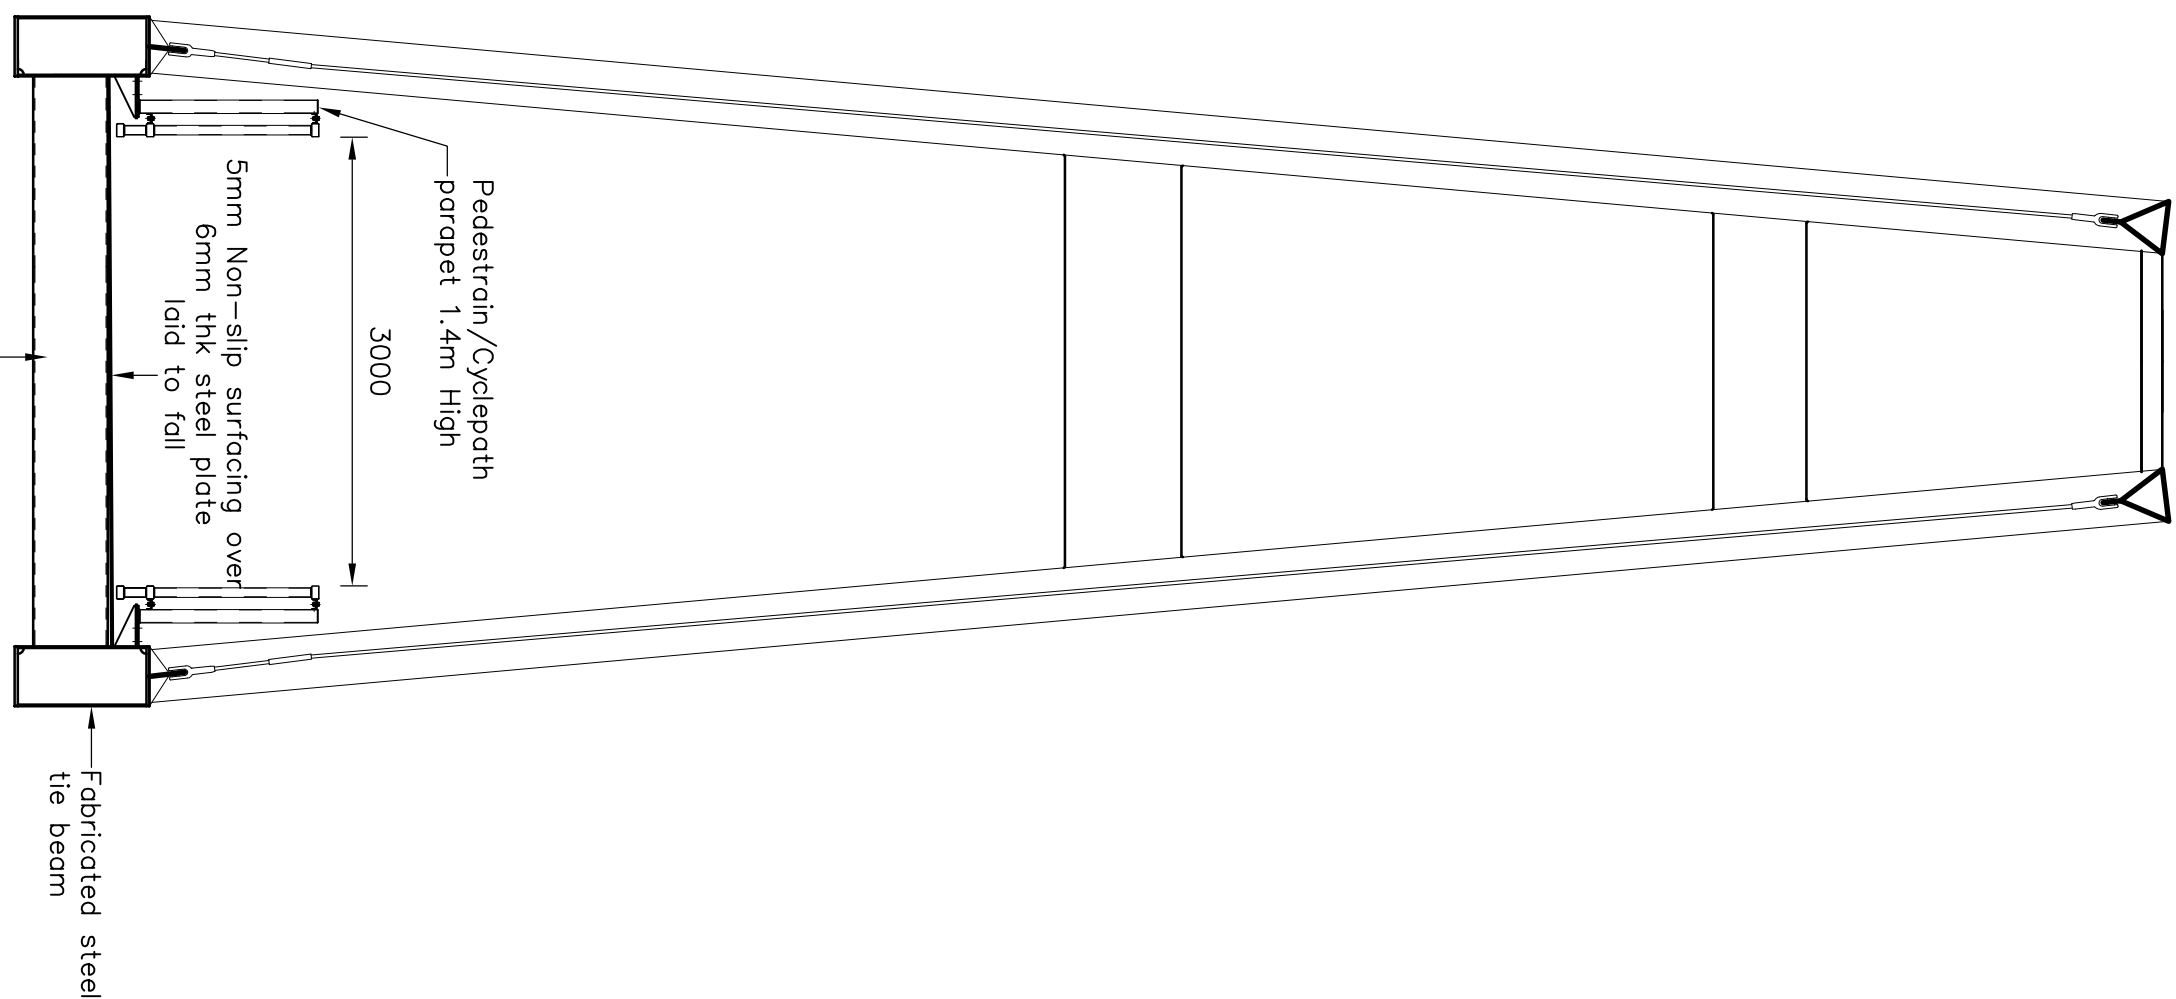

NOTES

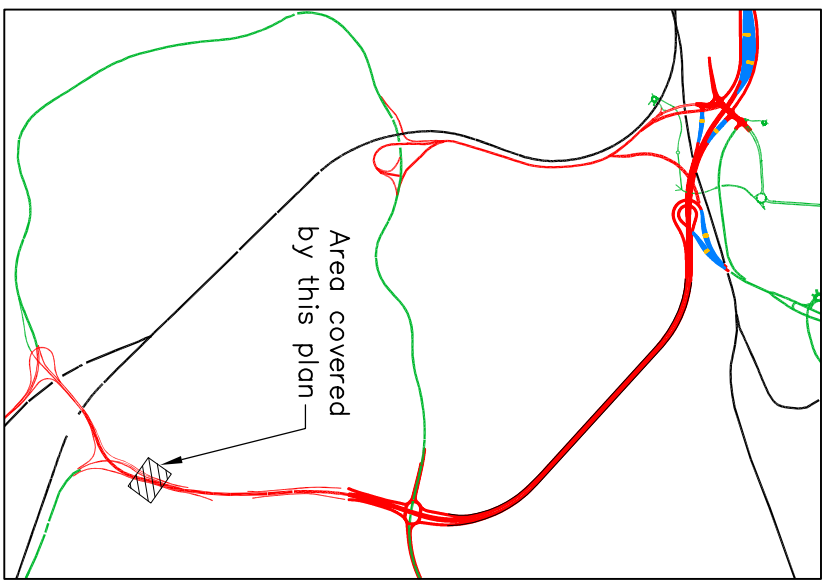

1. All dimensions shown are in millimetres unless noted otherwise.
2. All levels are in metres above ordnance datum (m A.O.D.) unless noted otherwise.
3. Abutment back of wall drainage to consist of drainage layer and 150 diameter porous pipework connected into highway drainage via a rodable closed system.
4. All exposed vertical concrete surfaces to receive a ribbed profile finish (as Design & Access Statement).

Rev.	1.	P.H.	14.03.08
Drawn	1.	P.H.	14.03.08
Chkd.	1.	P.H.	14.03.08
Apprvd.	1.	P.H.	14.03.08
Date	14.03.08		
Client	Planning Application		
Description	The Mersey Gateway		



THE MERSEY GATEWAY

Dwg. no.	B4027/4/B/1801	Rev.	-
Scale (at A1)	AS SHOWN	Date	MAR 07
Drawn	I.L.		

Gifford

20 Nicholas Street, Chester, CH1 3NX
Tel: 01244 318855 Fax: 01244 314660
www.gifford.co.uk

TYPICAL ELEVATION ON FOOTBRIDGE

This map is reproduced from Ordnance Survey material with the permission of Ordnance Survey on behalf of the Controller of Her Majesty's Stationary Office © Crown copyright. Unauthorised reproduction is prohibited. Ordnance Survey is a registered trademark of Ordnance Survey Limited. Ordnance Survey is a registered trademark of Ordnance Survey Limited.

10 0 10 20 50 100mm NATURAL SCALE