


**BOROUGH OF HALTON**


1. This drawing should only be read in relation to the subject of the title. Other information shown on drawing is to be considered indicative only. Reference should be made to appropriate drawing series for other information.
2. All levels are in meters A.O.D.
3. All dimensions are in millimeters.

**KEY**

- Proposed carriageway level
- Existing ground level

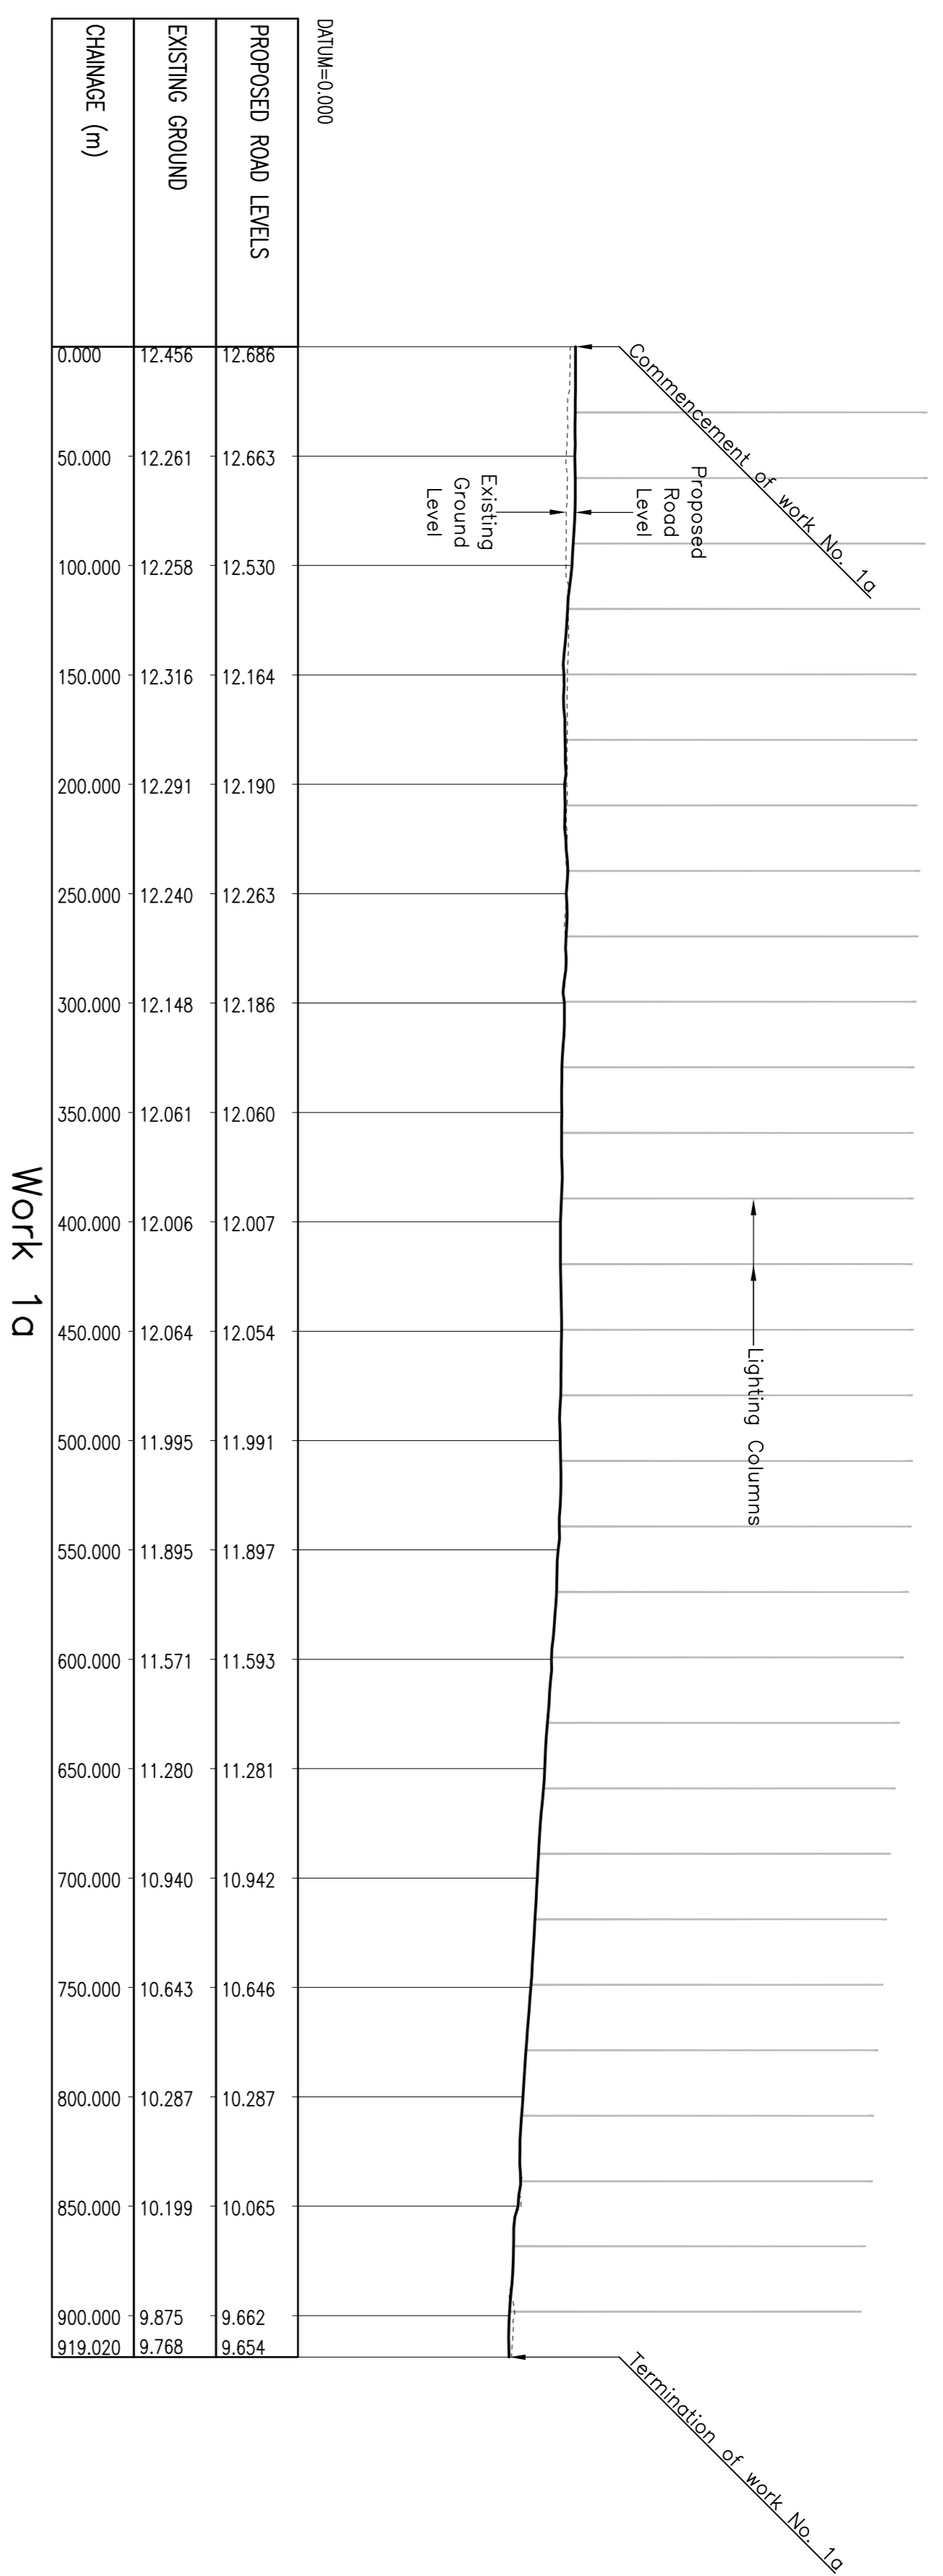

Work 1a

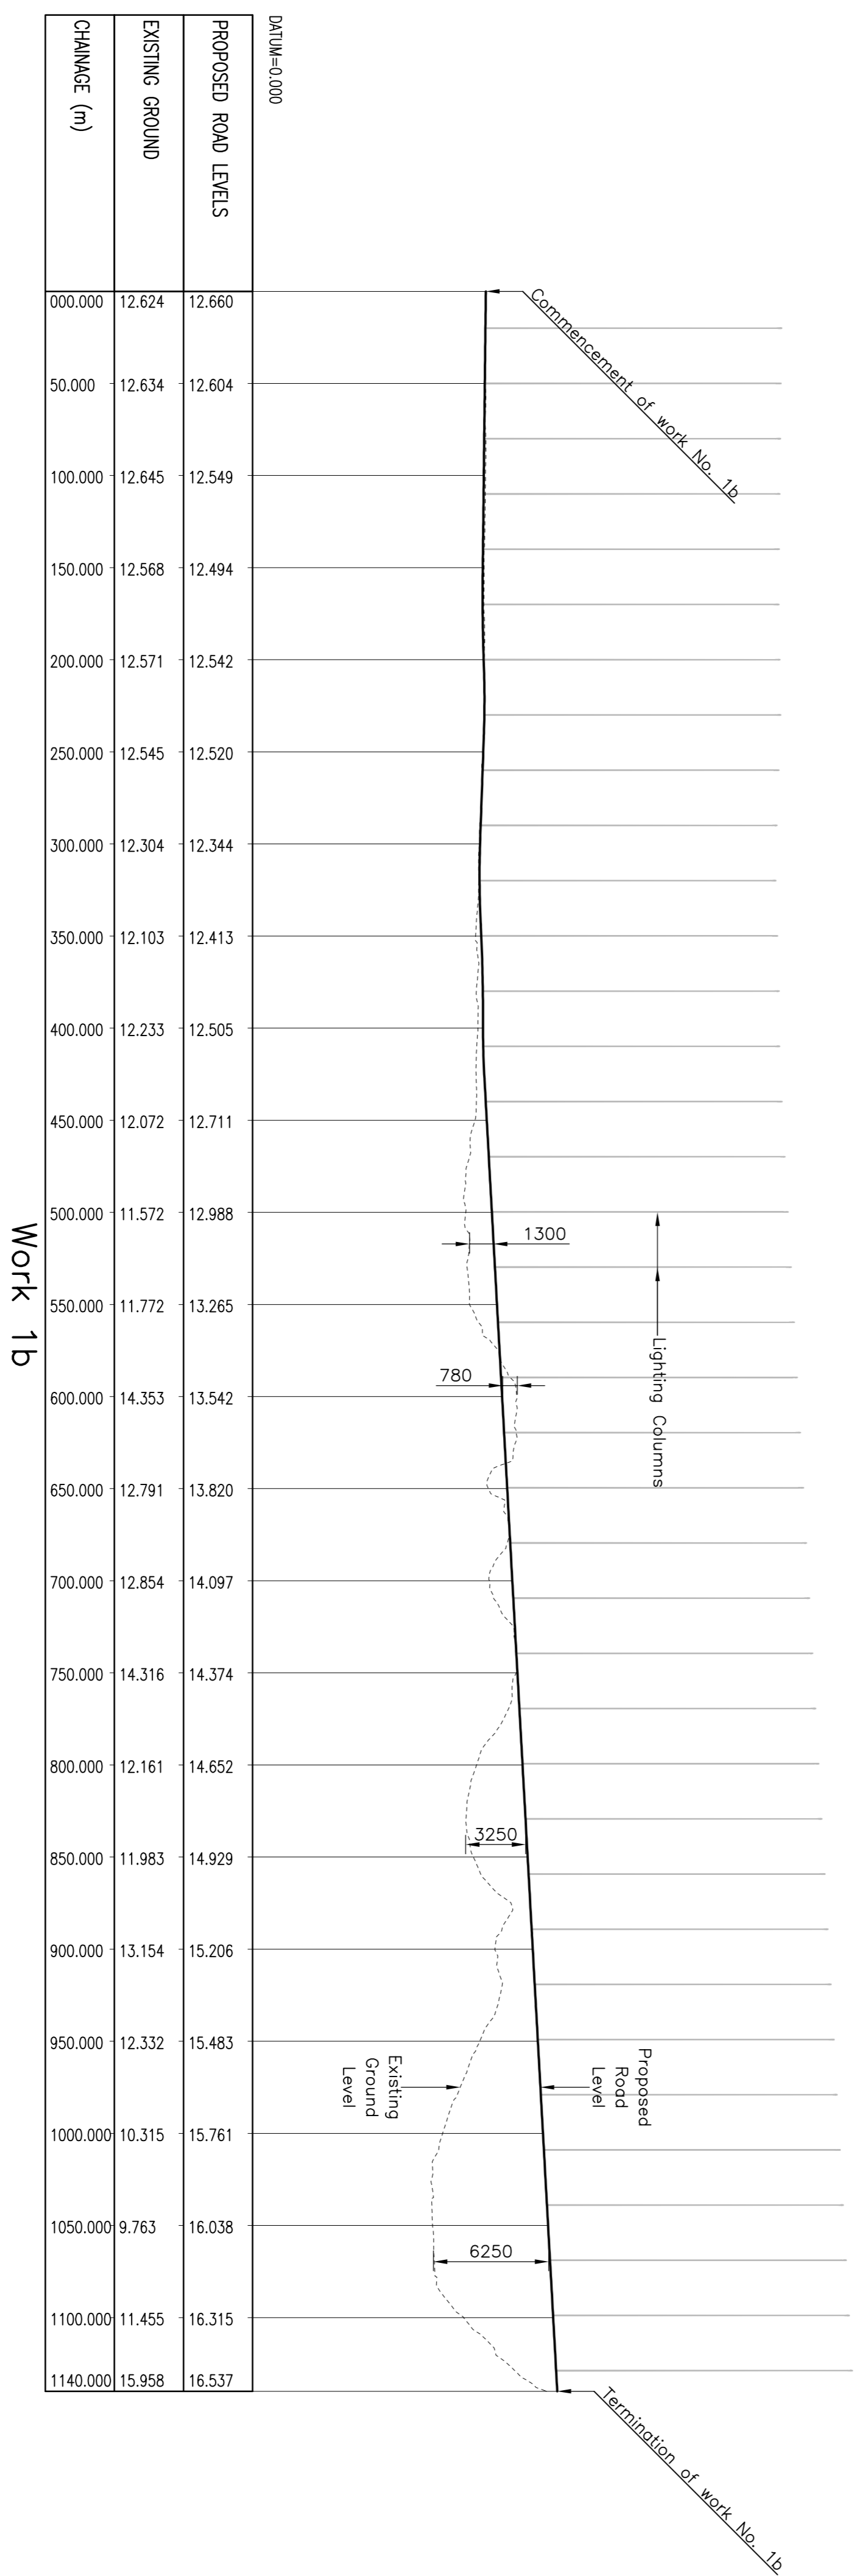

Work 1b

This map is reproduced from Ordnance Survey material with the permission of Ordnance Survey on behalf of the Controller of Her Majesty's Stationery Office. Copyright, Unauthorised reproduction is prohibited by law. Ordnance Survey is a registered trademark of Ordnance Survey Limited. Licence No. 100018542 2007. Warrington Borough Council Licence No. LA079889 2002.

10 0 10 20 50 100mm NATURAL SCALE



Client  
**THE RIVER MERSEY  
 (MERSEY GATEWAY BRIDGE)  
 ORDER**

Project  
**THE RIVER MERSEY  
 (MERSEY GATEWAY BRIDGE)  
 ORDER**

Drawing Title  
**TRANSPORT AND WORKS  
 ACT 1992  
 LONG SECTIONS  
 SHEET 1 OF 9**



20 Nicholas Street, Chester, CH1 2NX  
 Tel: 01244 31985 Fax: 01244 31950 www.gifford.com

Scale (at A1) Date Drawn  
 1:2500h / 1:250v May 08 BAH

Dwg. no. Rev.  
**B4027/14/TWA/100/10**