


Notes

1. All traffic management in accordance with new roads and street works act 1991 and Chapter 8 of the traffic signs manual 2009.
2. Sign location indicative only exact sign location to be determined on site.
3. Refer to chapter 8 TSM for key detail.
4. All works accesses to use green cones.
5. Emergency access to be allowed throughout the closures.
6. 22.00hrs Saturday 26th to 05.00hrs Monday 28th July
7. Advance warning date boards to be put out 2 weeks before.

KEY

Red line indicates road closure

Blue line indicates diversion route

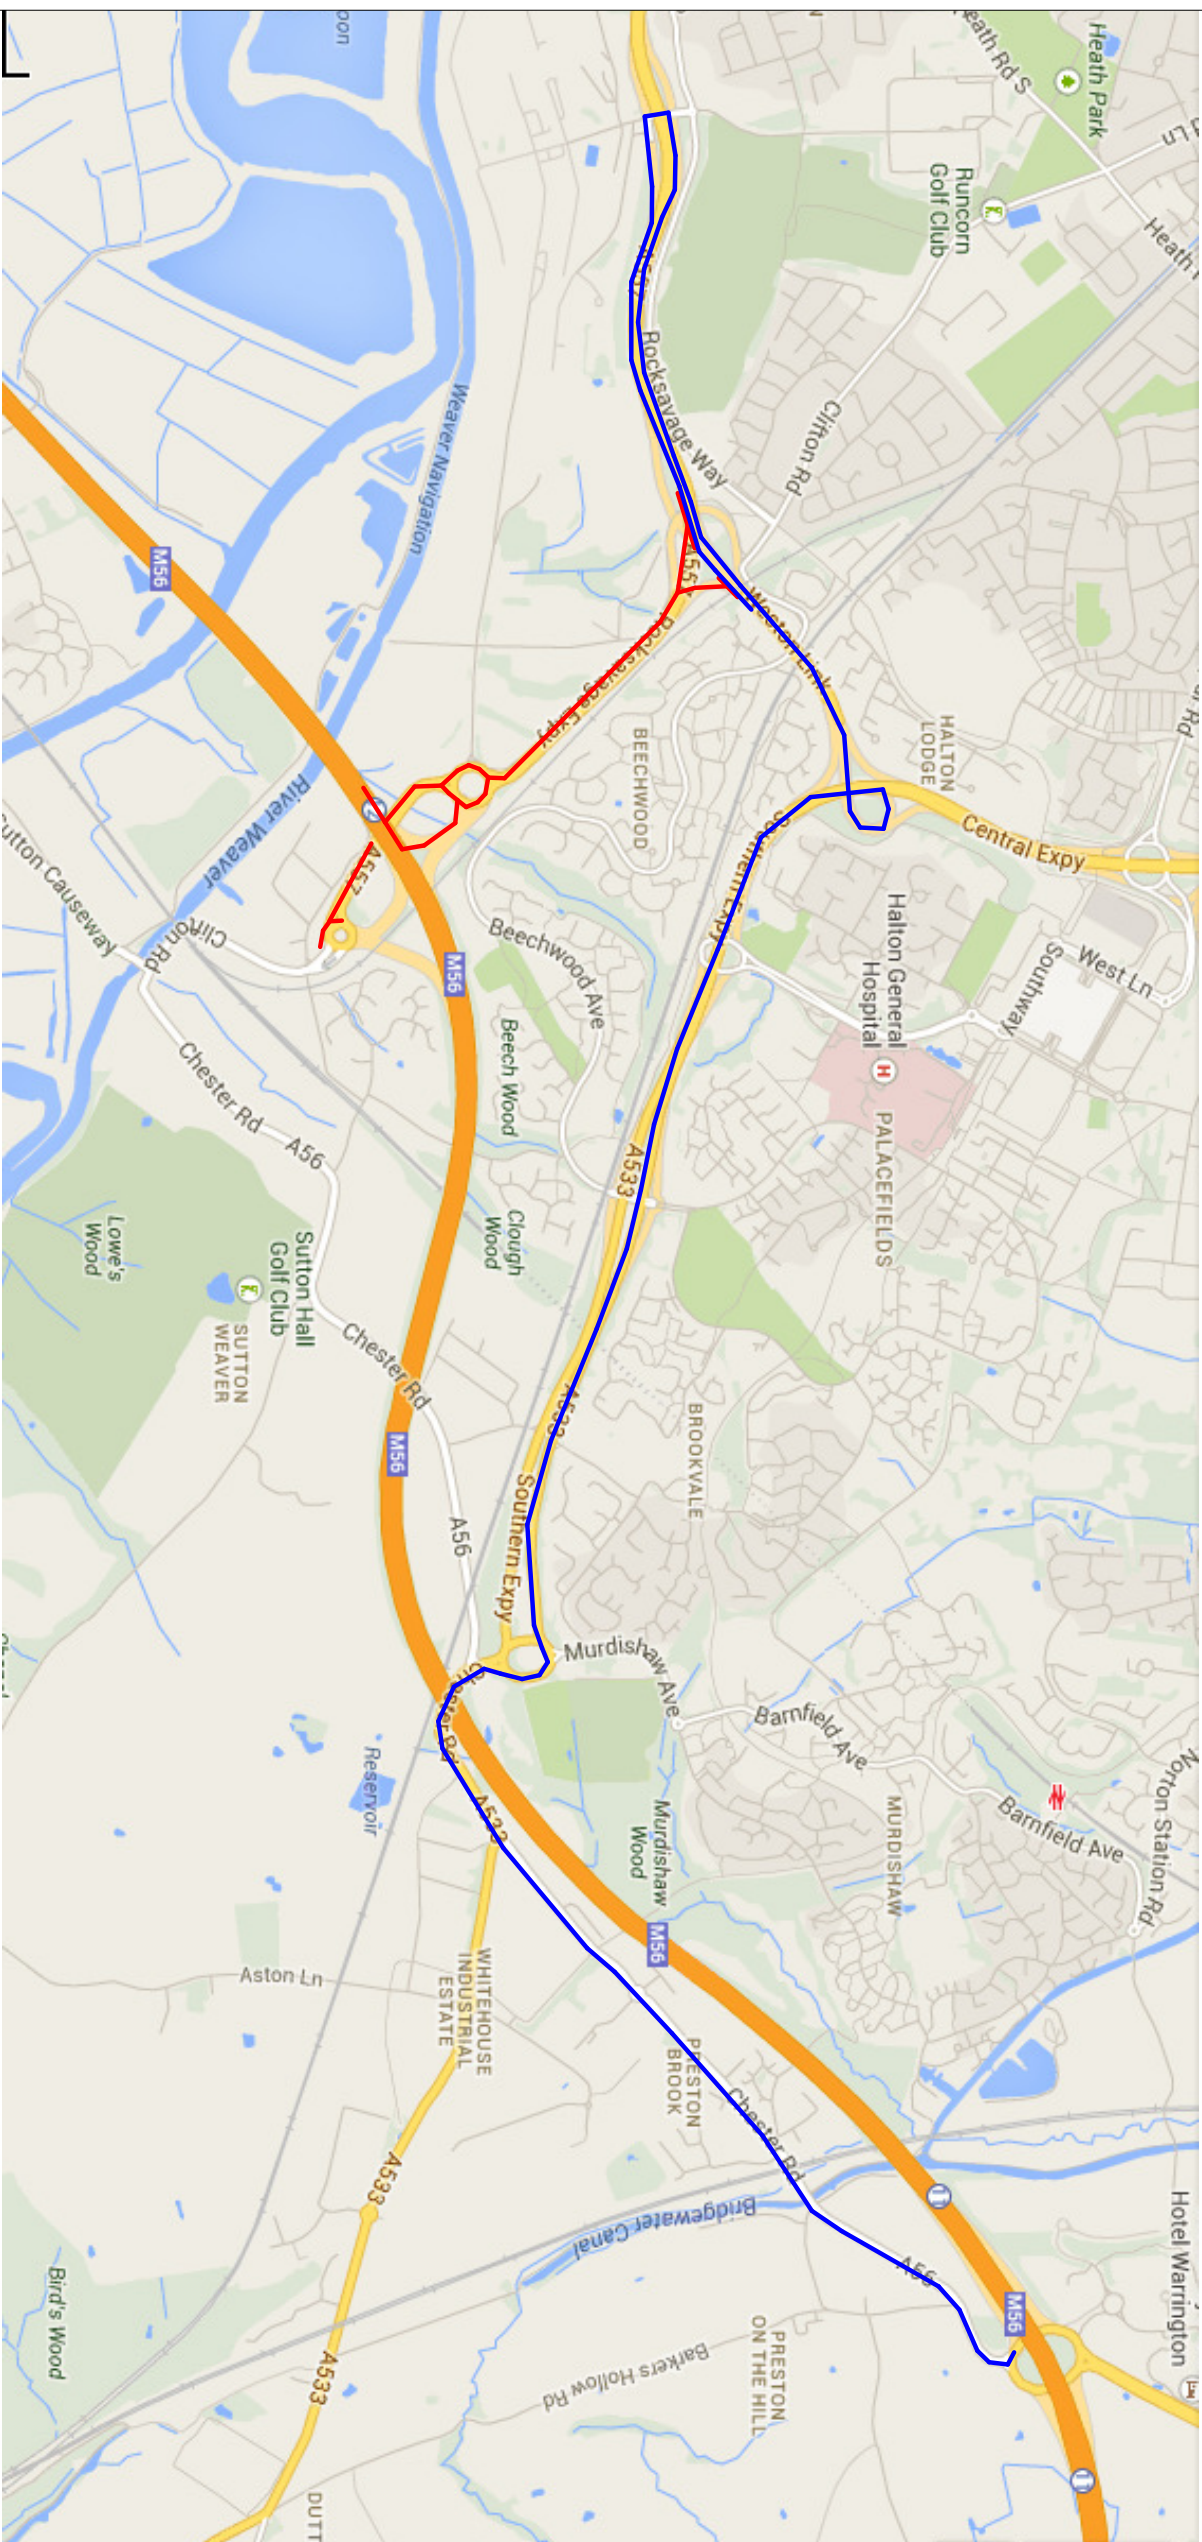

MERSEY GATEWAY PROJECT

A557 Weston Link to M56
Jct 11 Diversion Route



LAFARGE TARMAC
 Belmoor Quarry, Great North Road, Retford, Nottingham DN22 8SG.
 T+44(0)177703891 F+(0)177786546

Rev	Revision details	Checked	Appd	Date

Drawn: D BUTEL	Preliminary
Chkd: S THOMAS	For comment
Appd: APPD	For tender
Date: 23/06/2014	For construction
	As constructed
	STATUS

Original Drawing Size: A1	Dimensions: DMS
Scale: NOT TO SCALE	
Drawing No: MER-CJV-TRA-08	Rev: