


Notes

1. All traffic management in accordance with new roads and street works act 1991 and Chapter 8 of the traffic signs manual 2009.
2. Sign location indicative only exact sign location to be determined on site.
3. Refer to chapter 8 TSM for key detail
4. All works accesses to use green cones.
5. Emergency access to be allowed throughout the closures.
6. 22:00hrs Saturday 26th to 05:00hrs Monday 28th July
7. Advance warning date boards to be put out 2 weeks before.

KEY

Red line indicates road closure

Blue line indicates diversion route

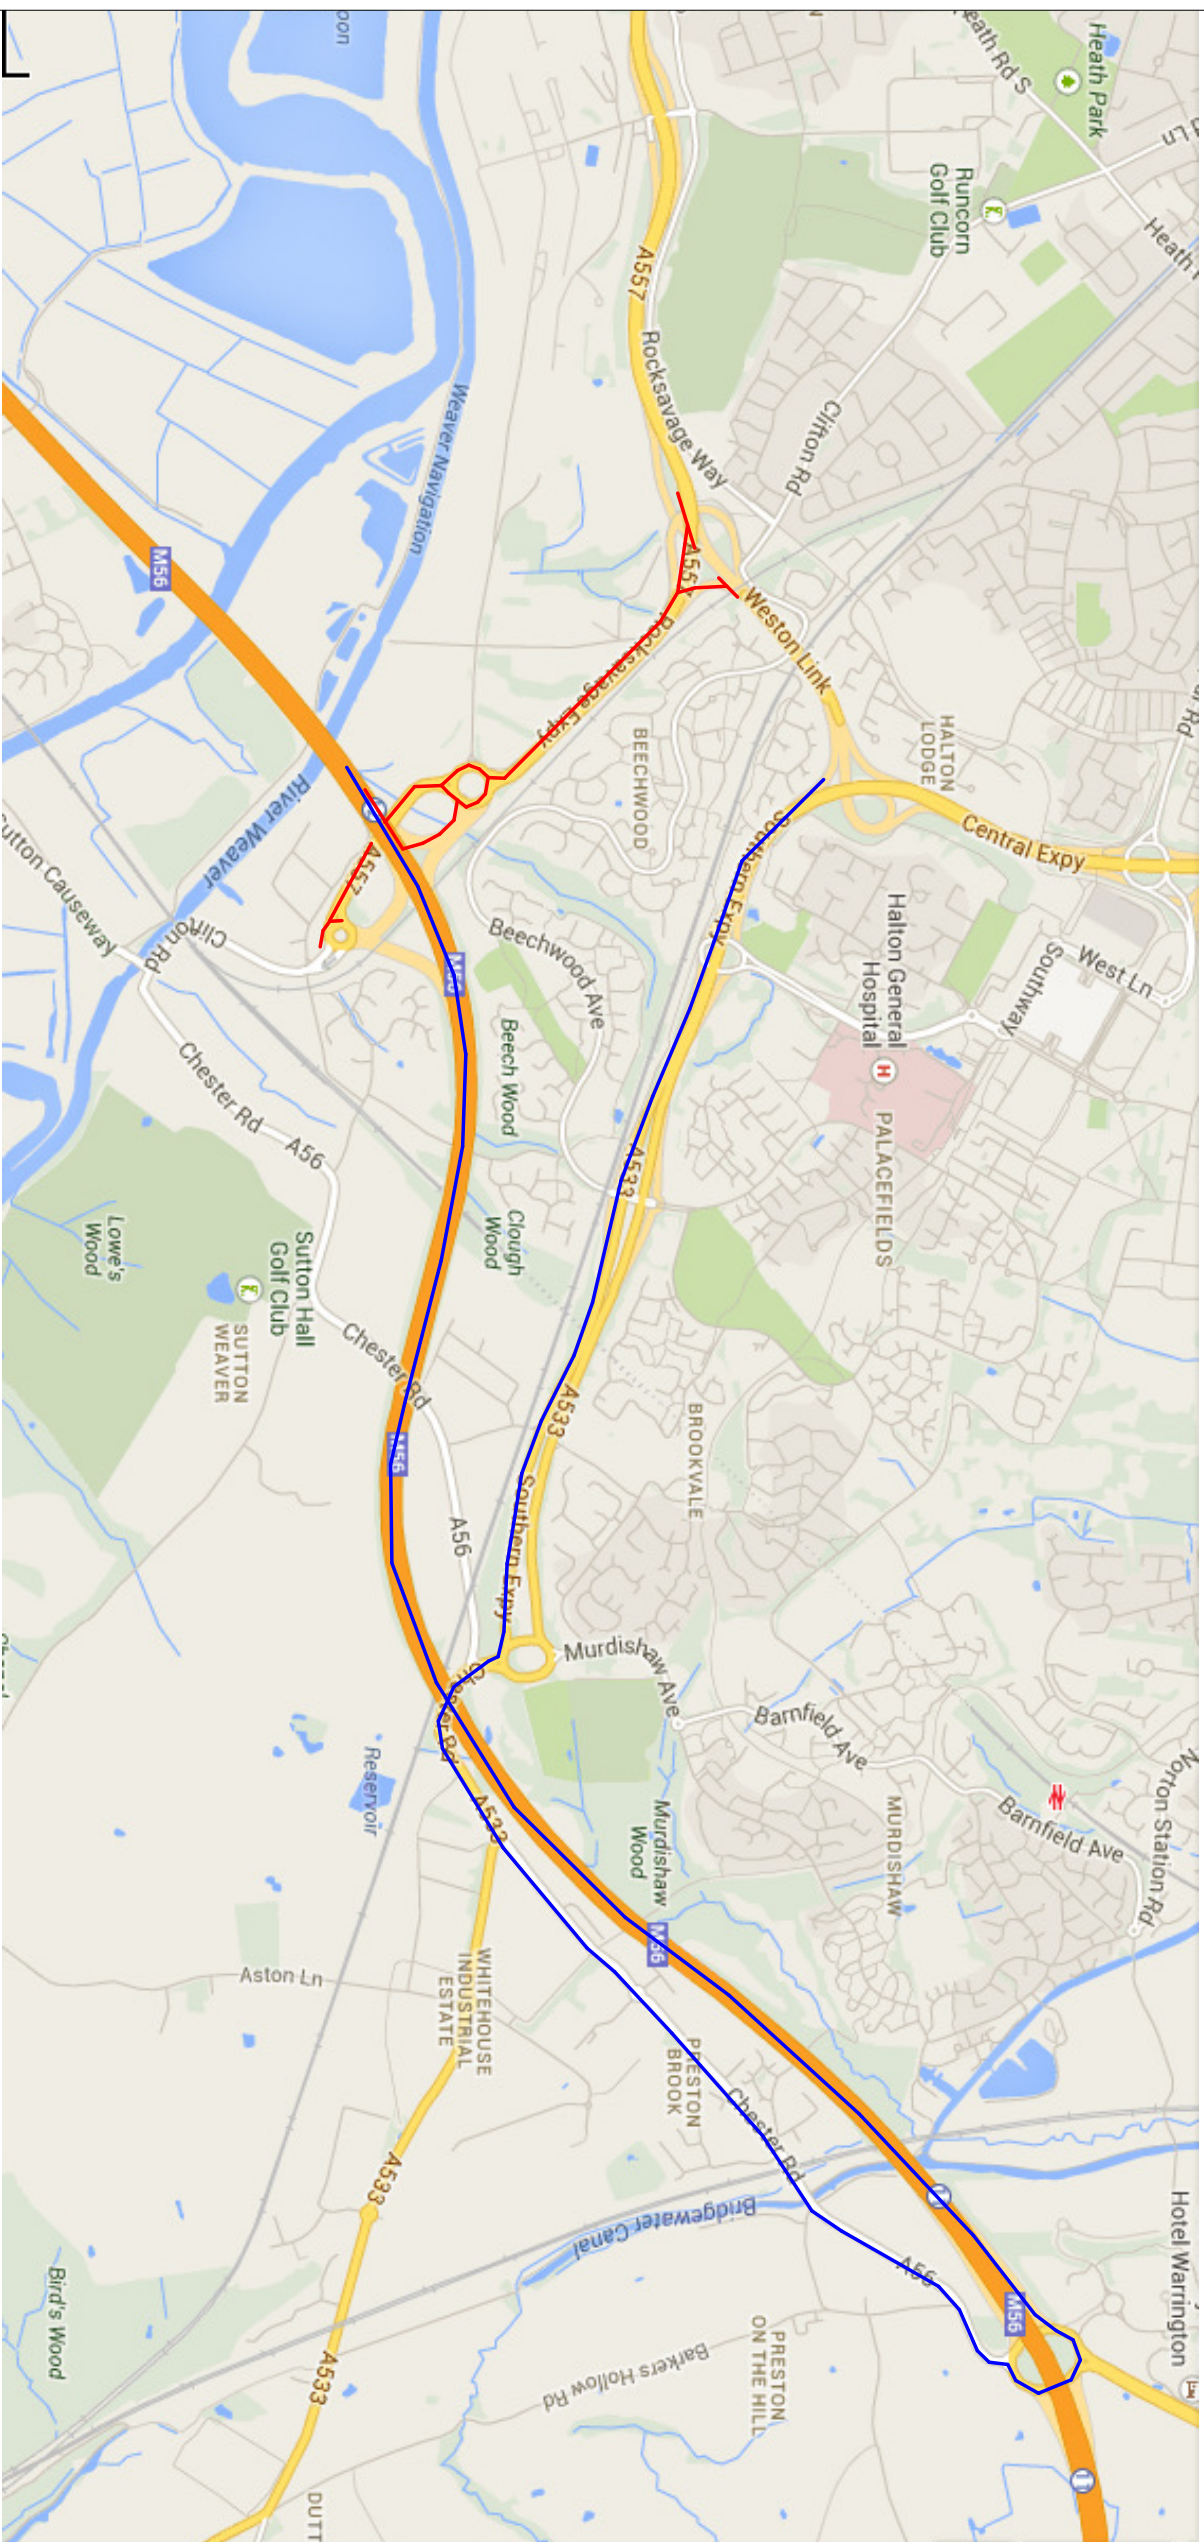

Notes

1. All traffic management in accordance with new roads and street works act 1991 and Chapter 8 of the traffic signs manual 2009.
2. Sign location indicative only exact sign location to be determined on site.
3. Refer to chapter 8 TSM for key detail
4. All works accesses to use green cones.
5. Emergency access to be allowed throughout the closures.
6. 22:00hrs Saturday 26th to 05:00hrs Monday 28th July
7. Advance warning date boards to be put out 2 weeks before.

KEY

Red line indicates road closure

Blue line indicates diversion route

**MERSEY GATEWAY PROJECT**

M56 Eastbound to A557  
Weston Link Diversion  
Route

Drawing Title

**LAFARGE TARMAC**  
Belmoor Quarry, Great North Road, Retford, Nottingham DN22 8SG.  
T +44(0)177703891  
F +01177786546

**HALTON BOROUGH COUNCIL**  
**MERSEY LINK**

Drawing No: **MER-CJV-TRA-08-**

Rev	Revision details	Checked/Approved	Date

Drawn: D BUTEL	Preliminary
Chkd: S THOMAS	For comment
Appd: APD	For tender
Date: 23/06/2014	For construction
	As constructed
	STATUS

Original Drawing Size: A1	Dimensions: DIN A5
Scale: NOT TO SCALE	
Drawing No: MER-CJV-TRA-08-	Rev: