



# DITTON JUNCTION

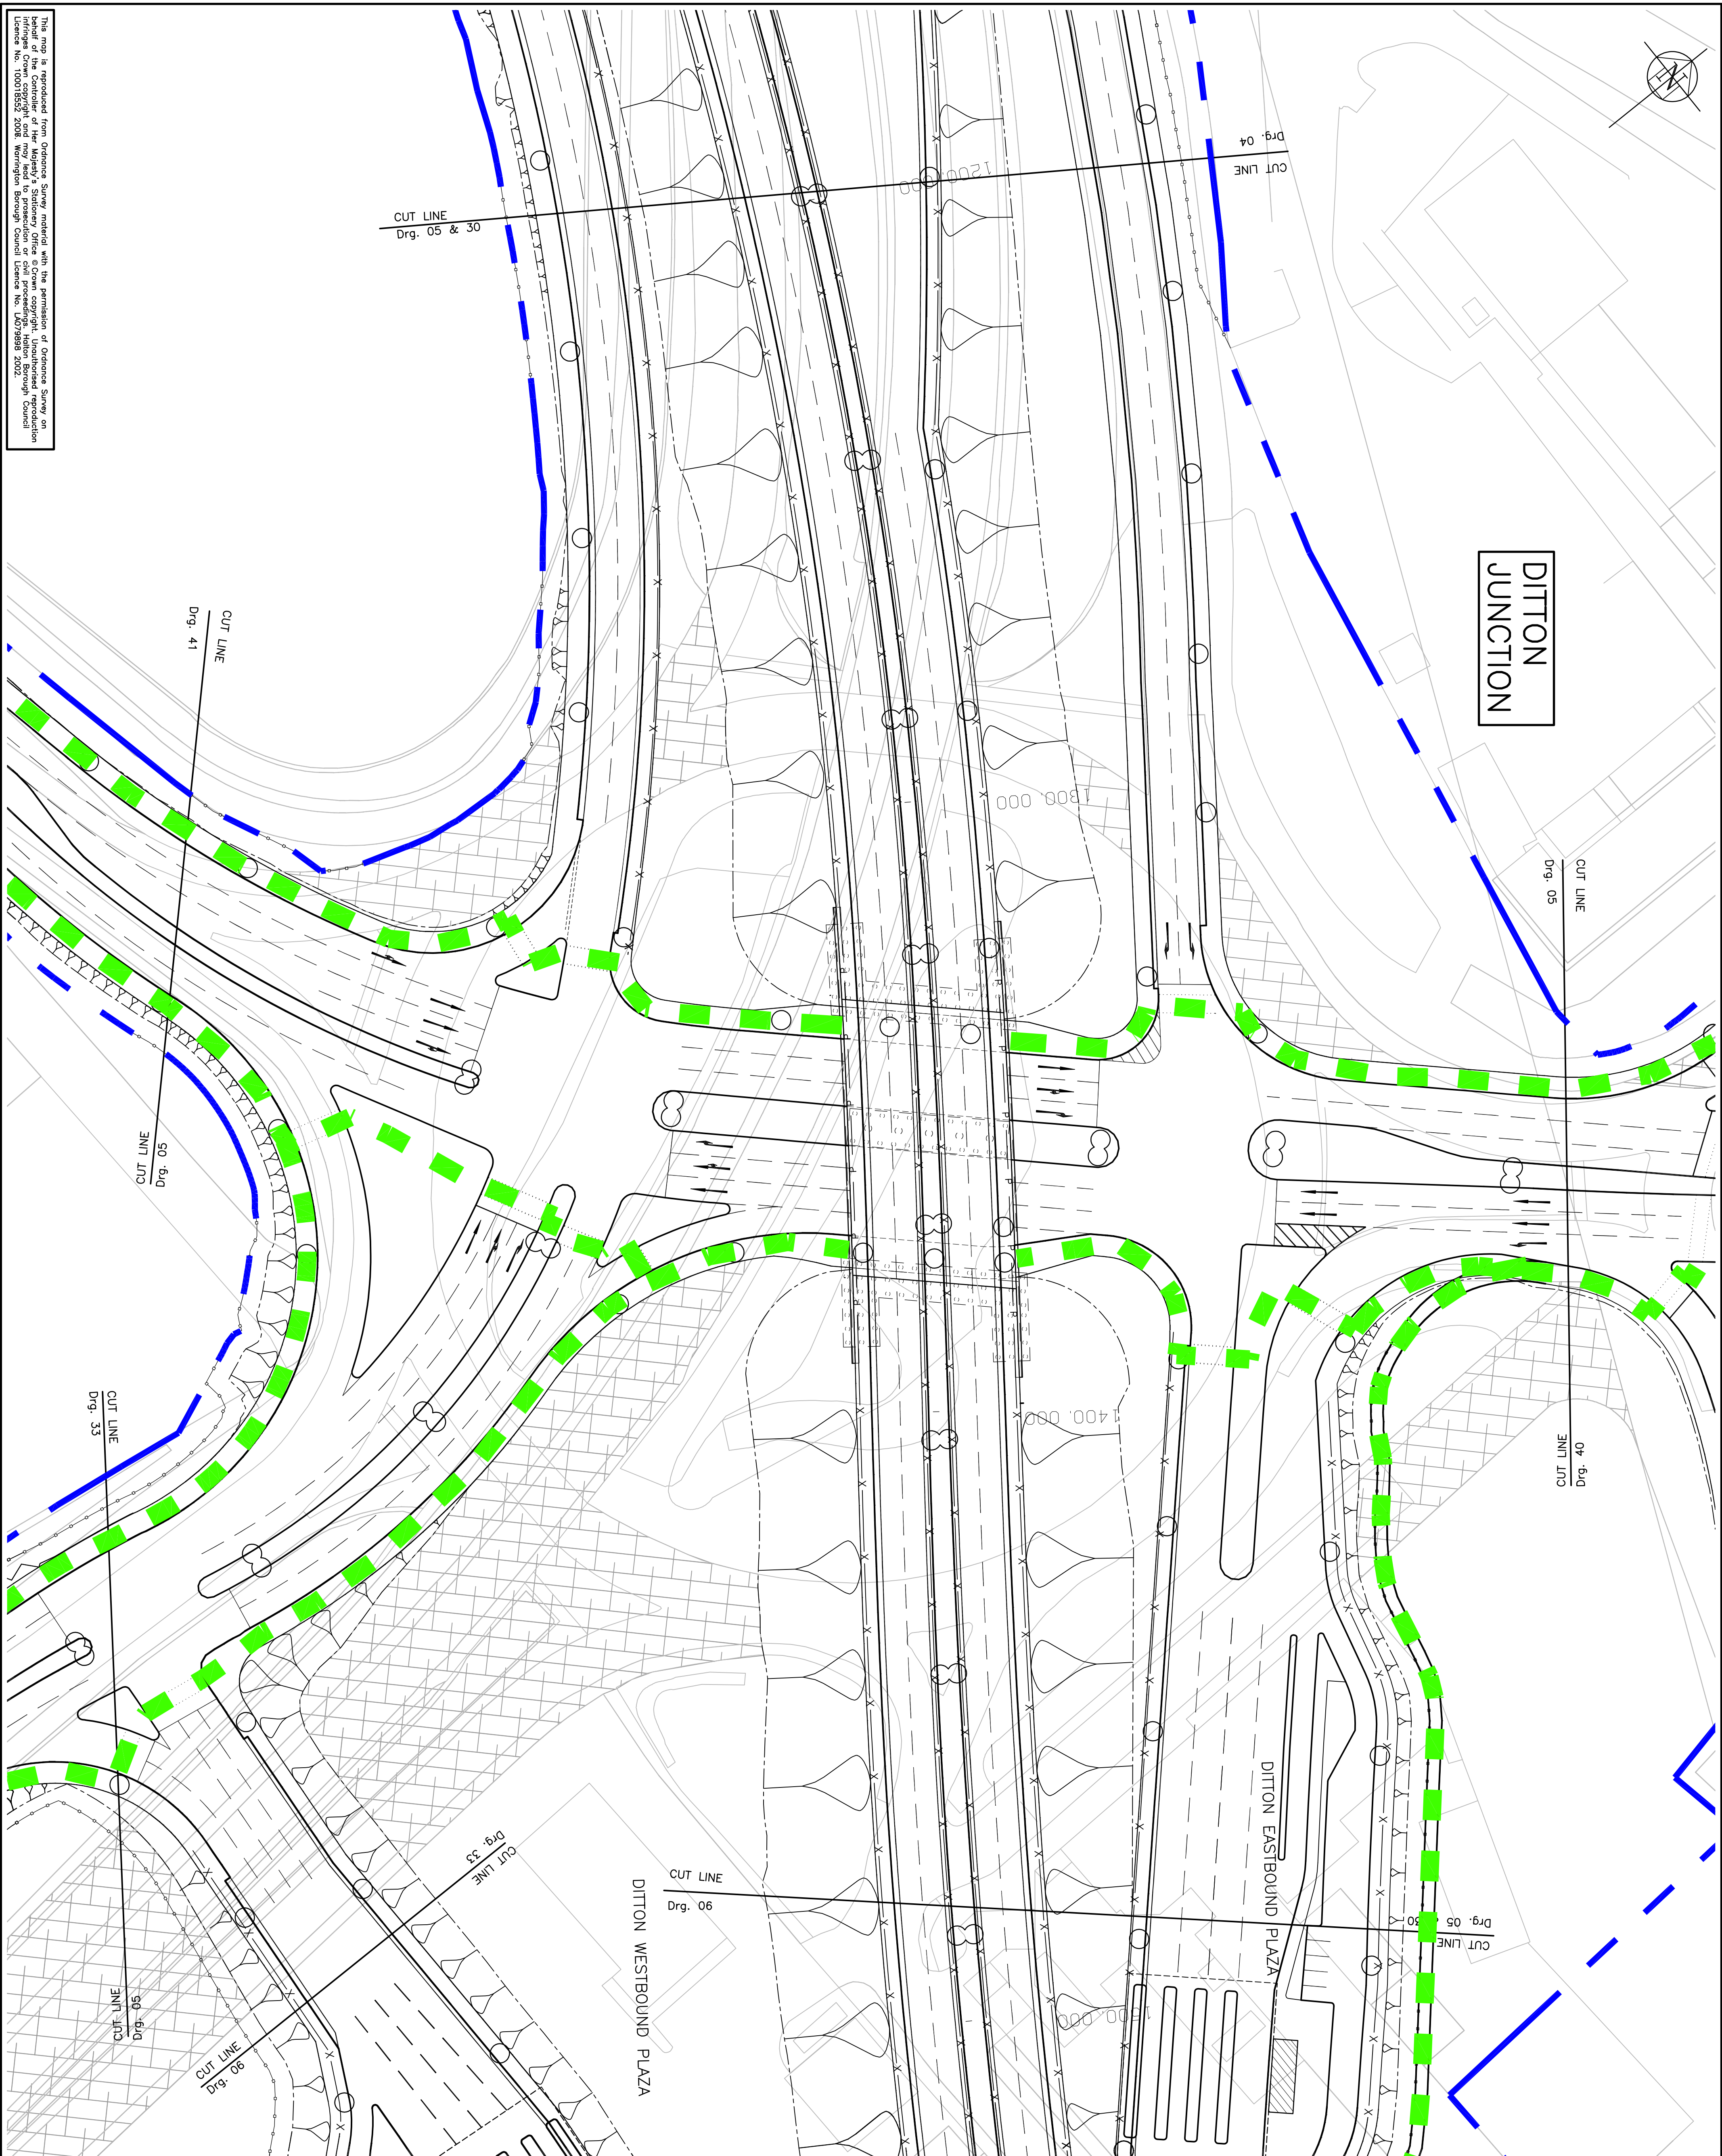

## NOTES

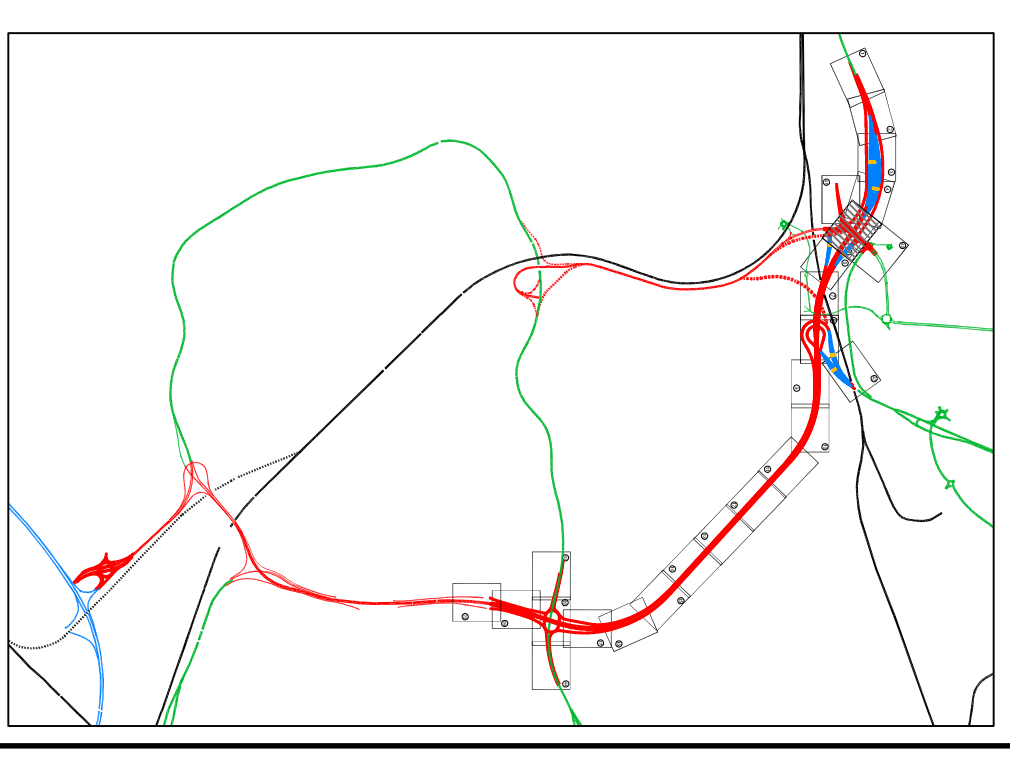

1. This drawing should only be read in relation to the subject of the title. Other information shown on drawing is to be considered indicative only. Reference should be made to appropriate drawing series for other information.
2. Do not scale from this drawing.
3. Balancing pond details to be confirmed.
4. Extent of embankments are indicative only.

**Legend**

- Boundary fencing
- Single sided barrier
- Parapet
- Vertical concrete barrier
- Twin lighting column
- Single lighting column
- Balancing pond
- Redundant Carriveway and removal
- Footway/Cycleway
- TMA boundary
- Planning application boundary

**PLANNING DIRECTION**

Rev.	Description
1	Drawn BAH
2	Chkd. JMB
3	Apprvd. SWJ
4	Date 16.05.08



**Project**  
**THE RIVER MERSEY (MERSEY GATEWAY BRIDGE) ORDER**

**Drawing Title**  
**PLANNING DIRECTION GENERAL ARRANGEMENT SHEET 5 OF 25**



20 Nicholas Street, Chester, CH1 2NX  
 Tel: 01244 31855 Fax: 01244 318559 www.gifford.com

Scale (at A1)	Date	Drawn
1:500	March 08	BAH

Dwg. no. **B4027/4/H/ 100 /05**

This map is reproduced from Ordnance Survey material with the permission of Ordnance Survey on behalf of the Controller of Her Majesty's Stationery Office copyright. Unauthorised reproduction of this map is illegal. Ordnance Survey is a registered trademark of Ordnance Survey Limited. Licence No. 10001852/2008. Warrington Borough Council Licence No. LA079899/2002.

10 0 10 20 50  
 100mm NATURAL SCALE