


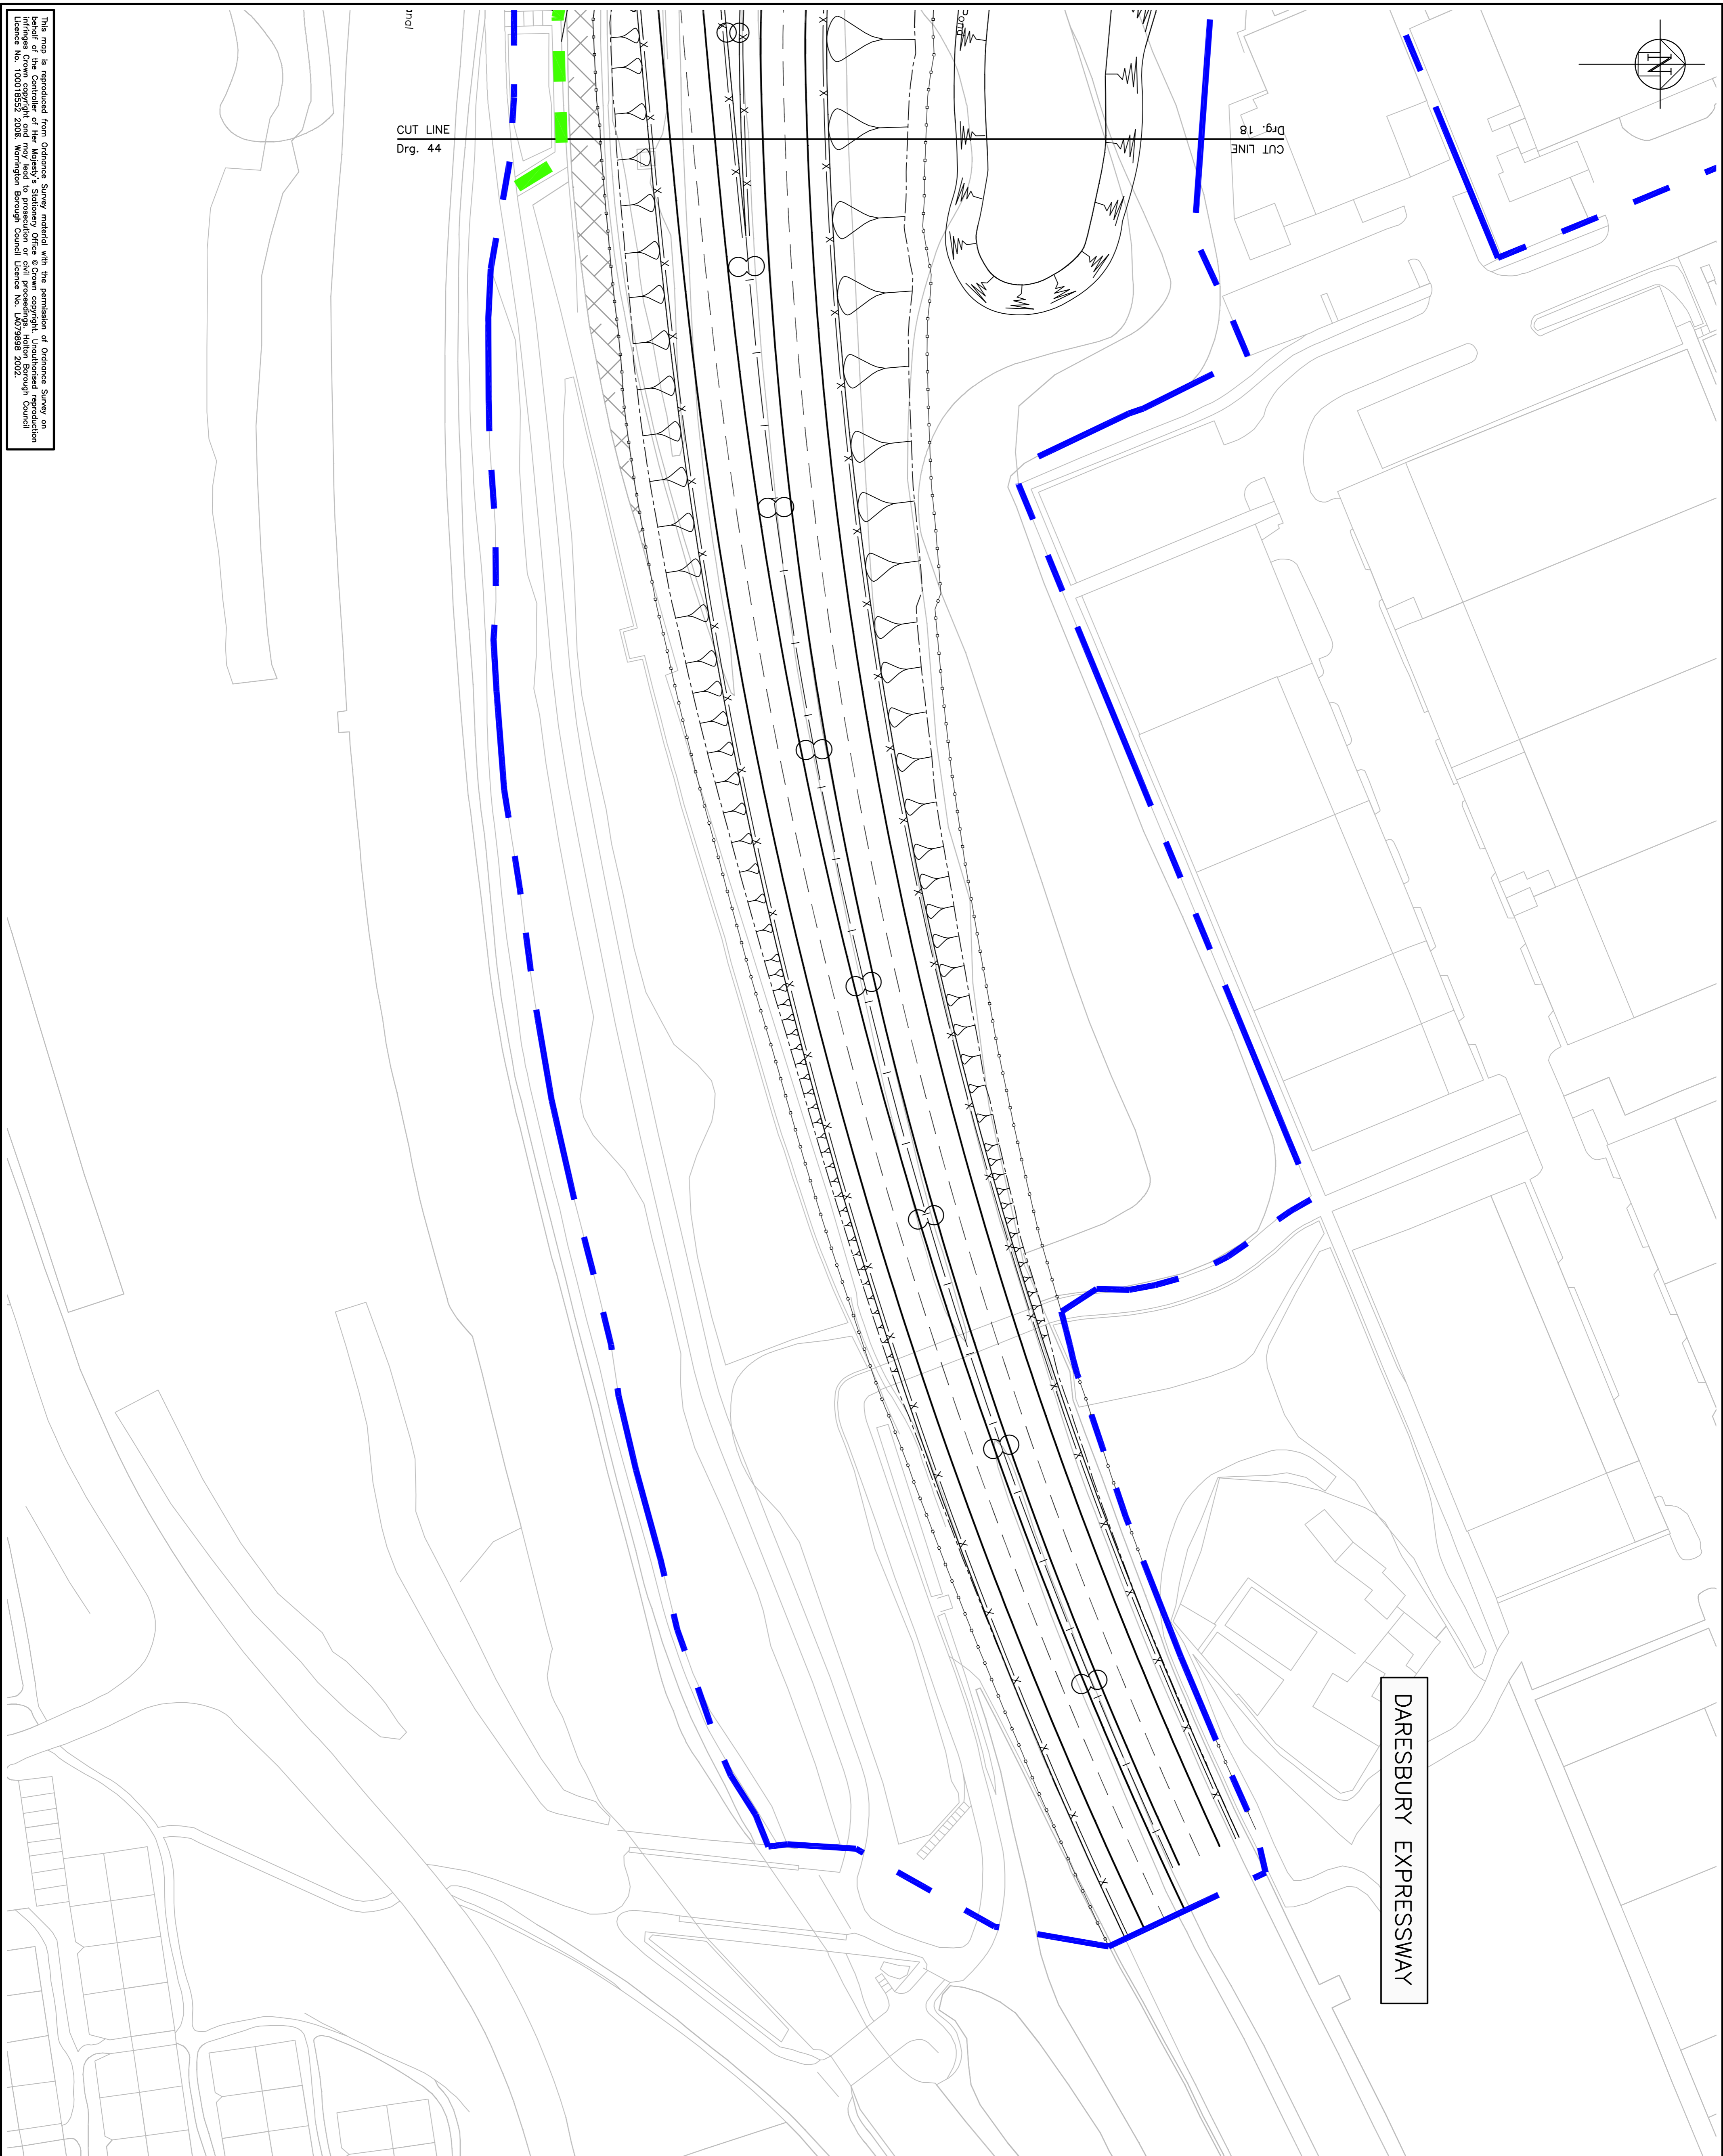


CUT LINE
Drg. 18

CUT LINE
Drg. 44

DARESBURY EXPRESSWAY



NOTES

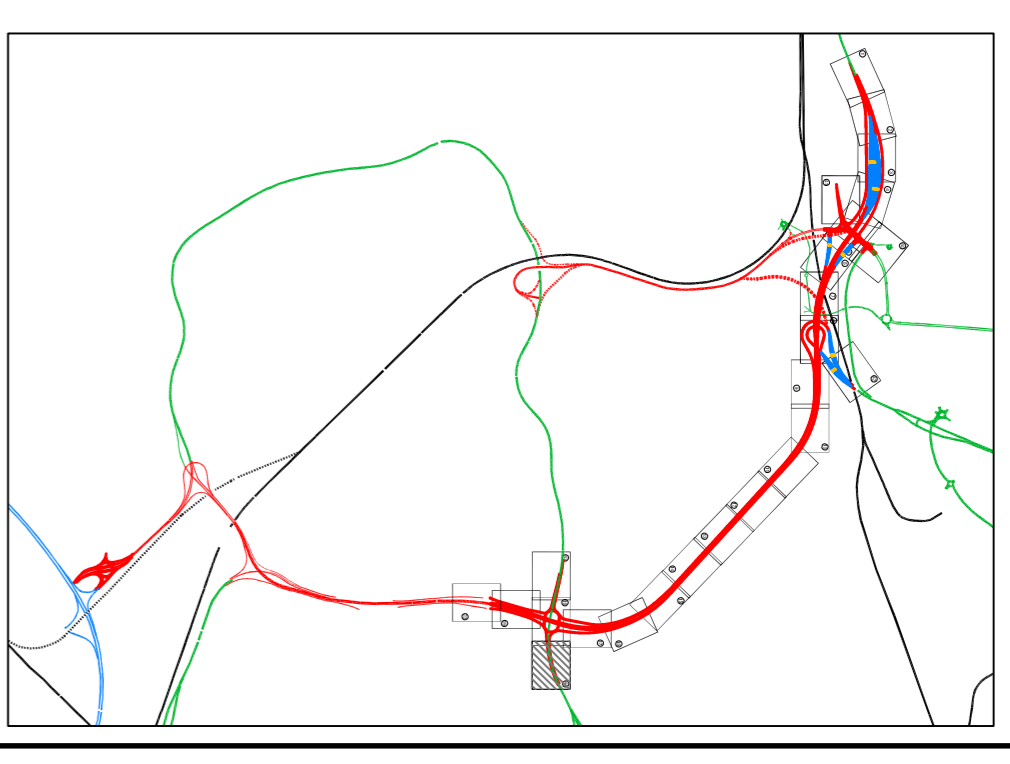

1. This drawing should only be read in relation to the subject of the title. Other information shown on drawing is to be considered indicative only. Reference should be made to appropriate drawing series for other information.
2. Do not scale from this drawing.
3. Balancing pond details to be confirmed.
4. Extent of embankments are indicative only.

Legend

- Boundary fencing
- Single sided barrier
- Parapet
- Vertical concrete barrier
- Twin lighting column
- Single lighting column
- Balancing pond
- Redundant Carriseway and removal
- Footway/cycleway
- TMA boundary
- Planning application boundary

Rev.	Description
Drawn BAH	
Chkd. JMB	
Apprvd. SWJ	
Date 16.05.08	

PLANNING DIRECTION



Project
**THE RIVER MERSEY
(MERSEY GATEWAY BRIDGE)
ORDER**

Drawing Title
**PLANNING DIRECTION
GENERAL ARRANGEMENT
SHEET 25 OF 25**



20 Nicholas Street, Chester, CH1 2NX
Tel: 01244 31855 Fax: 01244 318559 www.gifford.com

Scale (at A1)	Date	Drawn
1:500	March 08	BAH

Dwg. no.
B4027/4/H/100/44

Rev. -

This map is reproduced from Ordnance Survey material with the permission of Ordnance Survey on behalf of the Controller of Her Majesty's Stationery Office. Copyright, Unauthorised reproduction is prohibited. Ordnance Survey is a registered trademark of Ordnance Survey Limited. Ordnance Survey Licence No. 100018525 2008. Warrington Borough Council Licence No. LA079889 2002.

10 0 10 20 50
100mm NATURAL SCALE