


**BOROUGH OF HALTON**

1. This drawing should only be read in relation to the subject of the title. Other information shown on drawing is to be considered indicative only. Reference should be made to appropriate drawing series for other information.
2. All levels are in meters A.O.D.
3. All dimensions are in millimeters.

**KEY**


- Proposed carriageway level
- Existing ground level

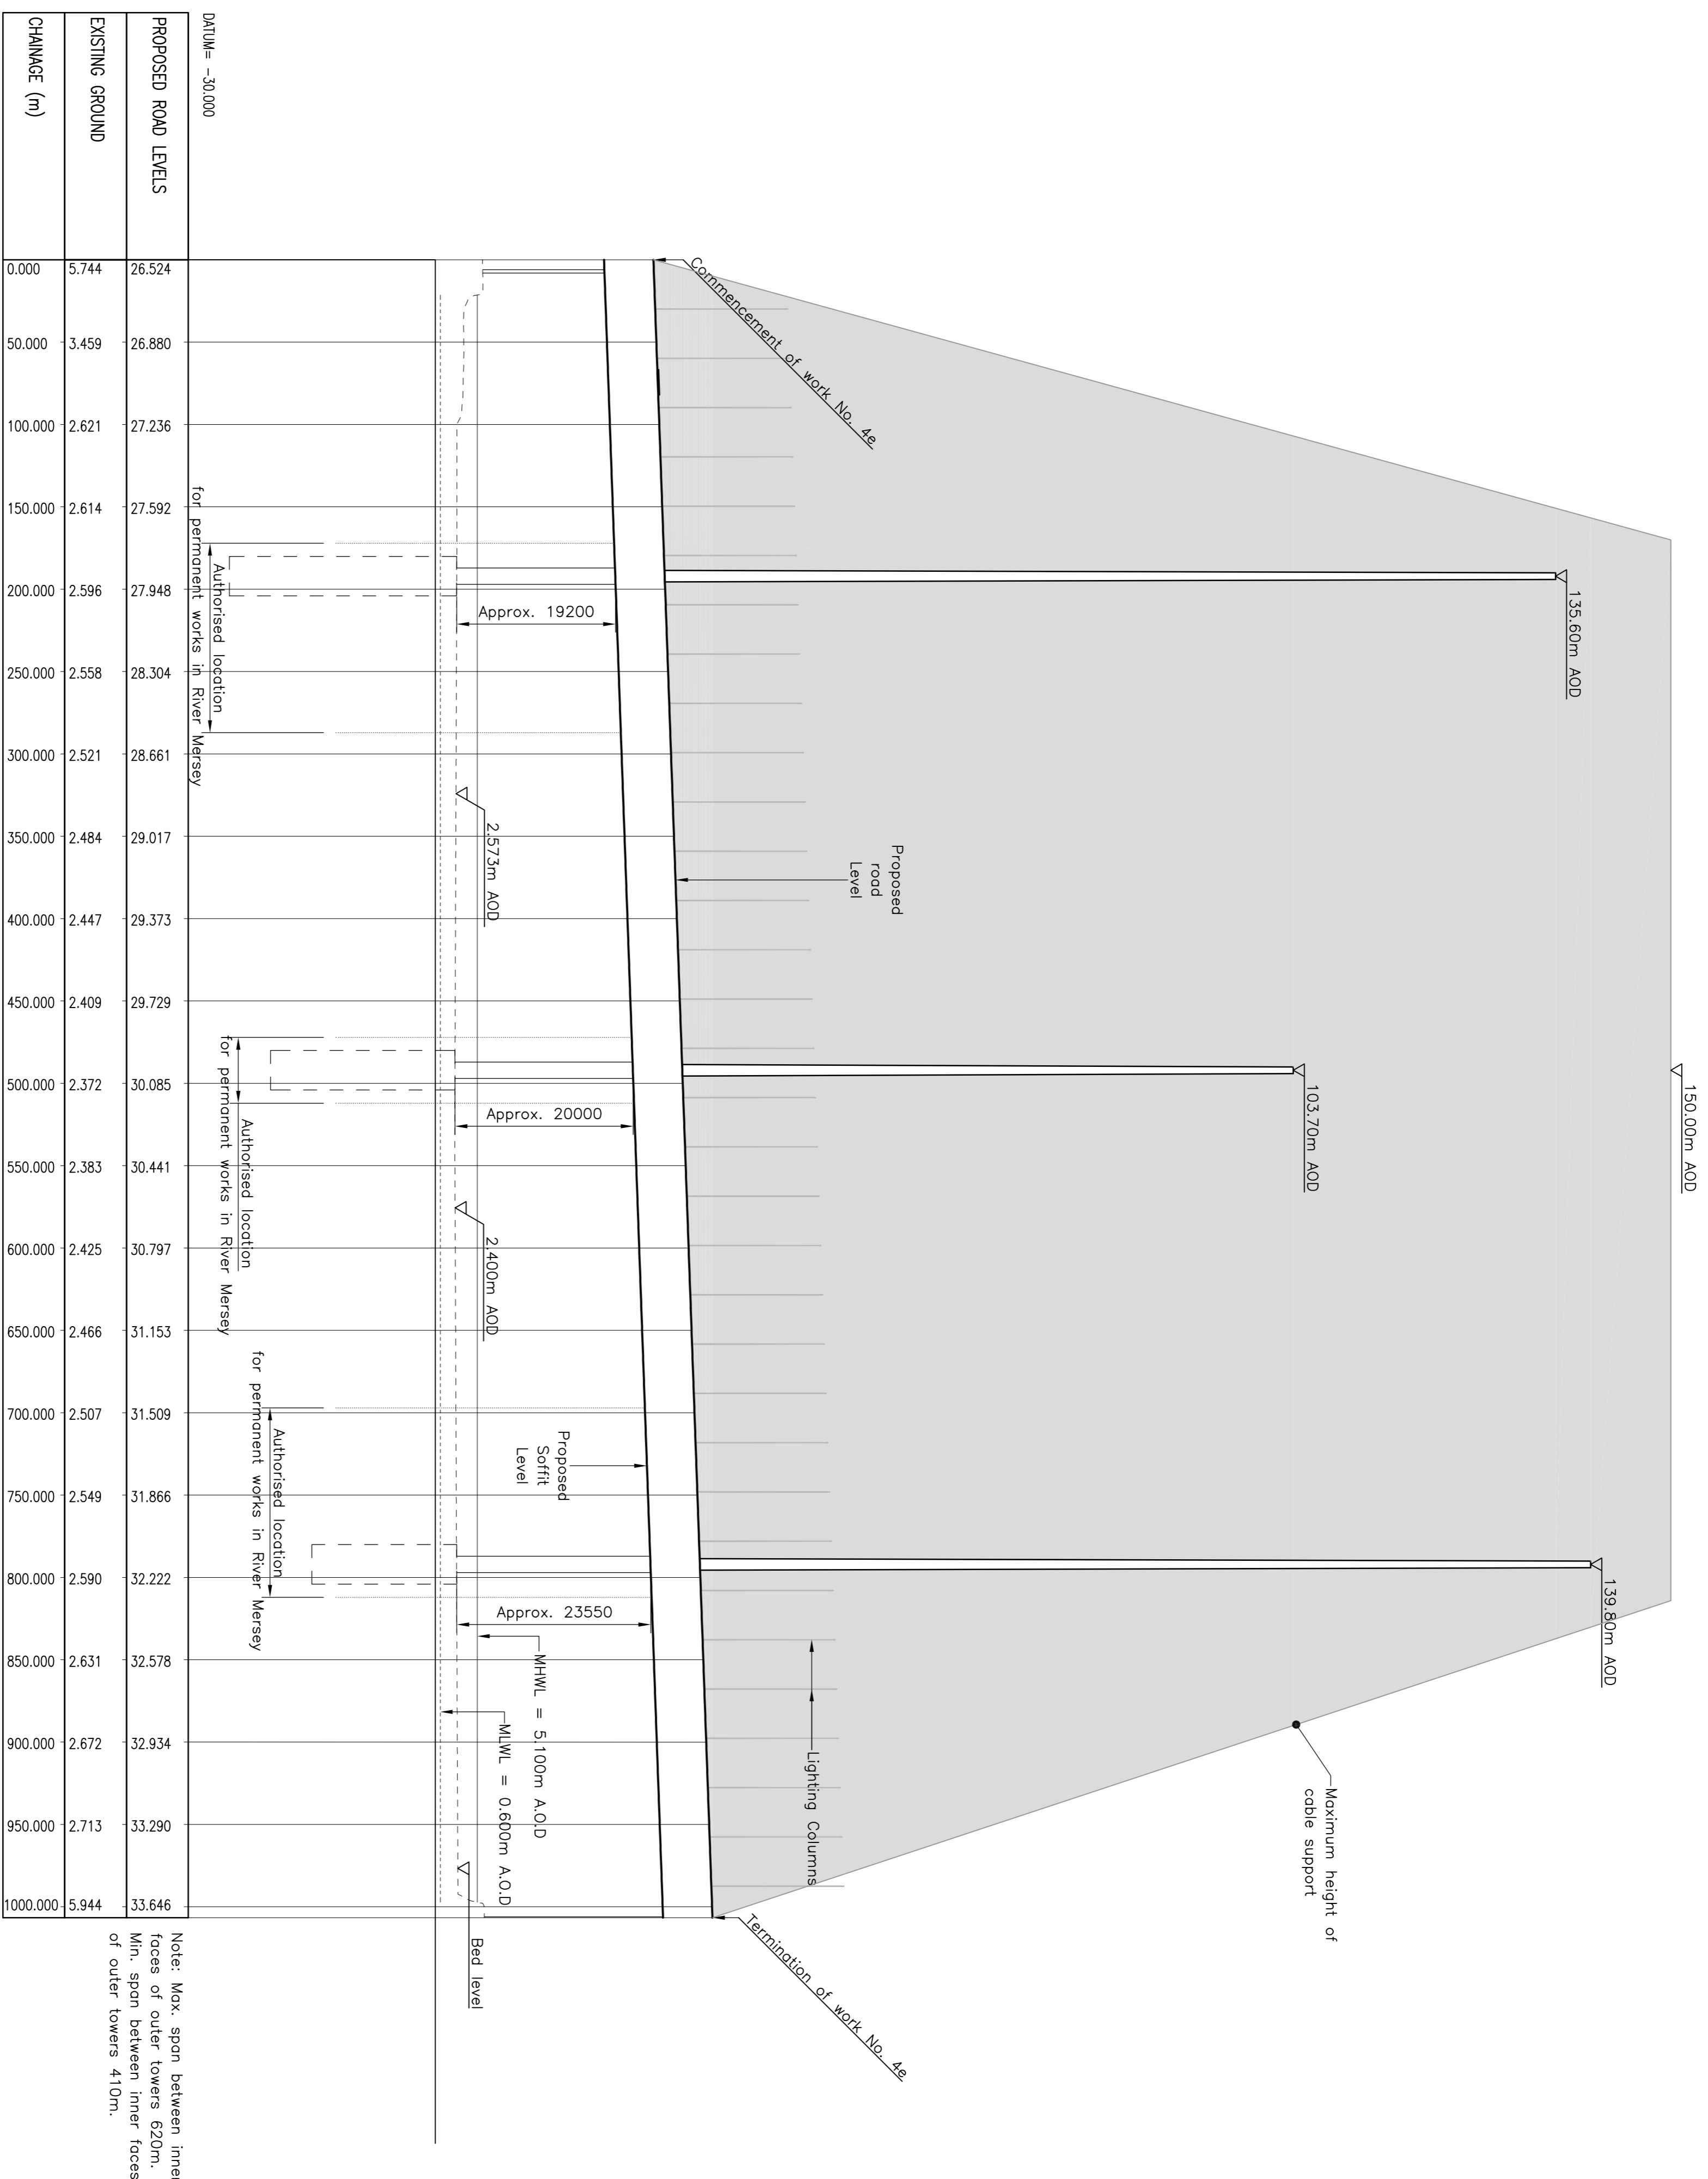

Note: Max. span between inner faces of outer towers 620m. Min. span between inner faces of outer towers 410m.

Work 4e

This map is reproduced from Ordnance Survey material with the permission of Ordnance Survey on behalf of the Controller of Her Majesty's Stationery Office © Crown copyright. Unauthorised reproduction of this map in any form or by any means without the permission in writing of the Controller of Her Majesty's Stationery Office is prohibited. Licence No. 100018562 2007. Warrington Borough Council Licence No. L6078889 2002.

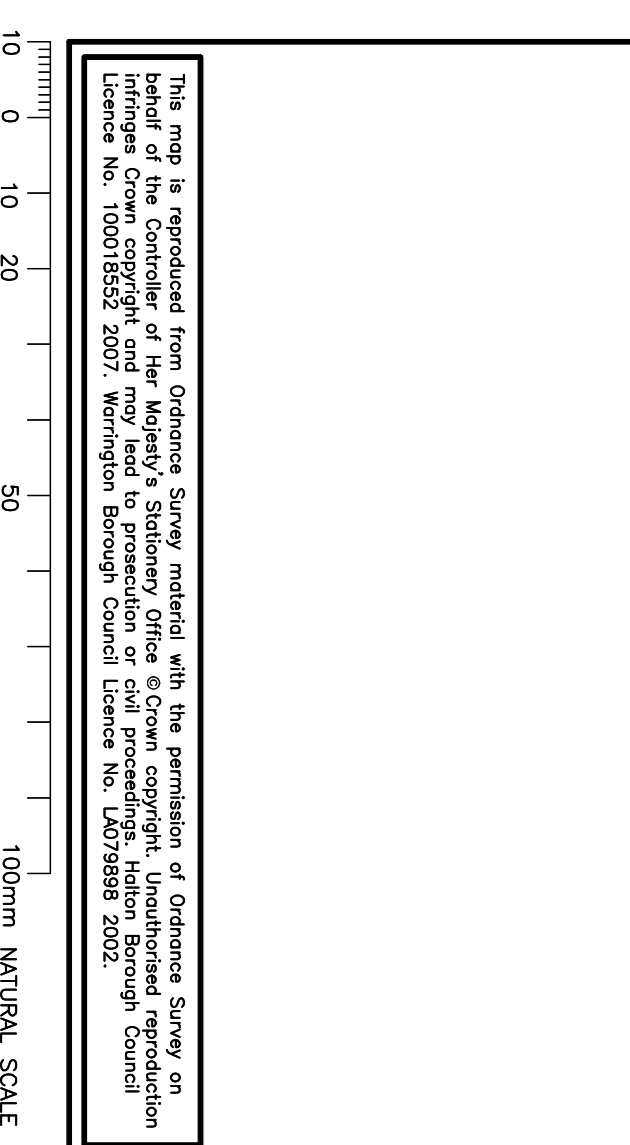

10 0 10 20 50 100mm NATURAL SCALE

**Gifford**

20 Nicholas Street, Chester, CH1 2NX  
 Tel: 01244 31785 Fax: 01244 31850 www.gifford.com

Scale (at A1) Date Drawn  
 1:2500h / 1:500v May 08 BAH

Dwg. no. B4027/4/TWA/100/15 Rev.

**the mersey gateway**  
 A BRIDGE TO PROSPERITY  
 NORTHWEST REGIONAL DEVELOPMENT AGENCY

Client

Project  
**THE RIVER MERSEY (MERSEY GATEWAY BRIDGE) ORDER**

Drawing Title  
**TRANSPORT AND WORKS ACT 1992 LONG SECTIONS SHEET 6 OF 9**