



Plan view Section F-F
1:5000

- Legend**
- MADE GROUND
 - ORGANIC / PEAT
 - SILT
 - GRAVEL
 - SAND
 - CLAY
 - SANDSTONE
 - MUDSTONE
 - SILTSTONE
 - COBBLE
 - VOID / OBSTRUCTION
 - NO RECOVERY

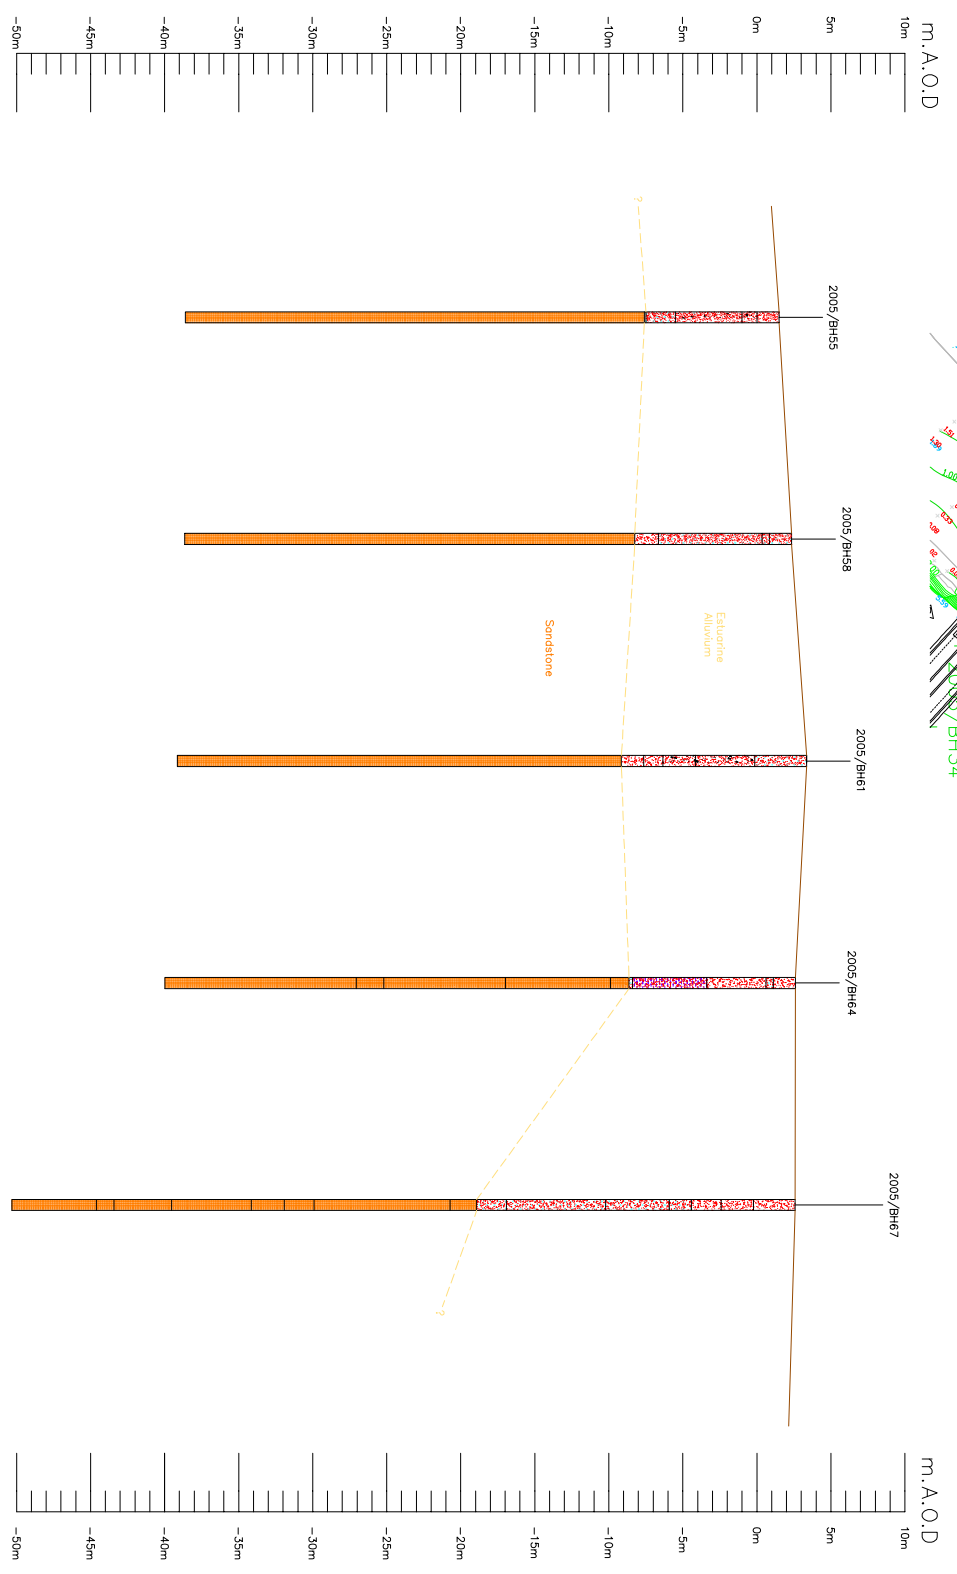

Section F-F
Horizontal Scale 1:5000
Vertical Scale 1:500

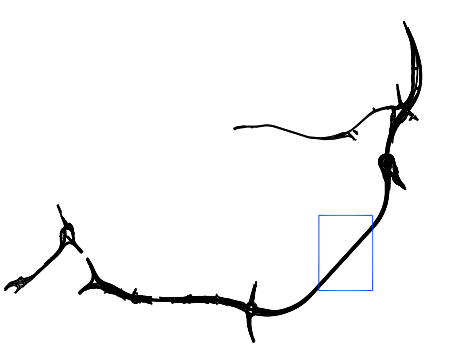

NOTES

1. All exploratory hole locations are indicative only and should not be scaled.
2. All Heights are in mAOD

- KEY**
- Phase 6 Borehole
 - Phase 6 Window Sample
 - Phase 4 & 4A Borehole
 - Phase 4 & 4A Window Sample
 - Phase 1 & 2 Borehole

Confidential Material
Although all highway alignments are indicative only, this information should be treated as strictly confidential and may only be issued to any third parties for tendering purposes with the prior approval of Gifford Consulting Engineers.



Report Title
CONTAMINATED LAND AND GROUNDWATER TECHNICAL ANNEX

Report Number
MG_REP_EIA_009

Figure Title
MERSEY ESTUARY GEOLOGICAL CROSS SECTION F-F

Figure Number
MG_REP_EIA_009/026