


ELEVATION ON REINFORCED EARTH RETAINING WALL  
Scale 1:100

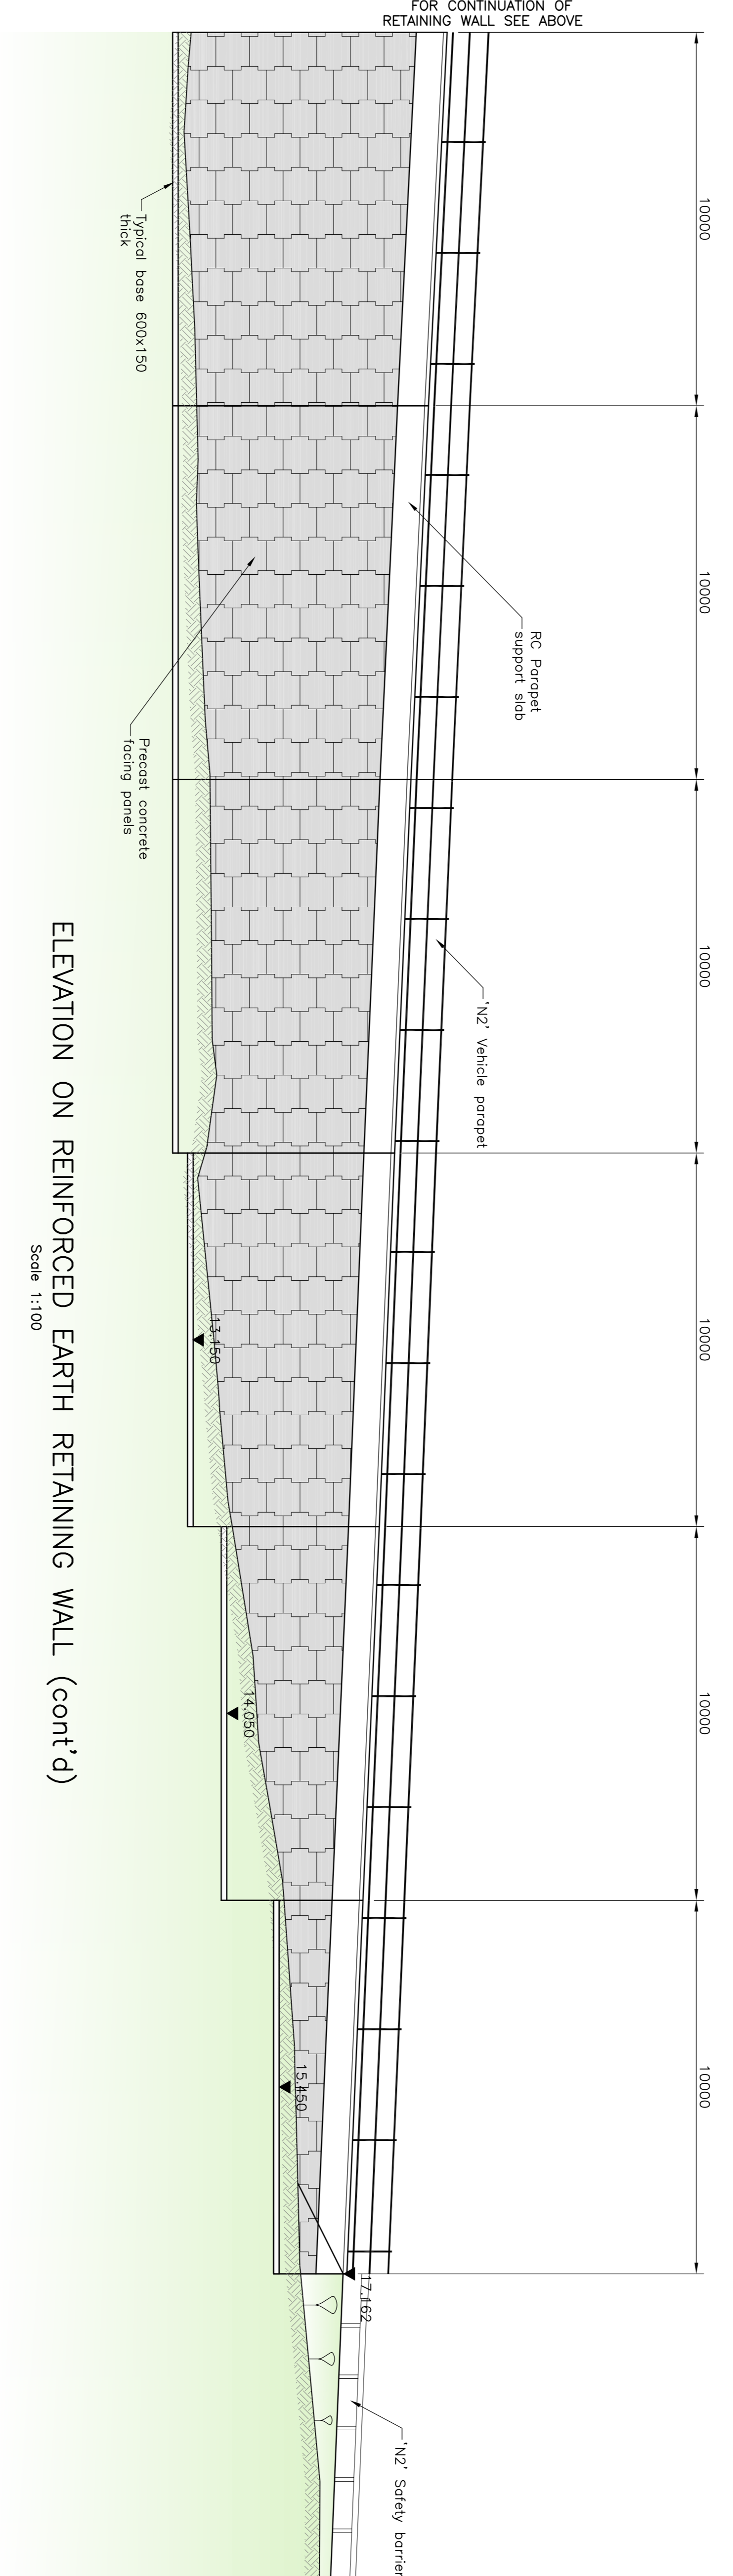

ELEVATION ON REINFORCED EARTH RETAINING WALL (cont'd)  
Scale 1:100

- NOTES**
1. All dimensions shown are in millimetres unless noted otherwise.
  2. All levels are in metres above ordnance datum (m A.O.D.) unless noted otherwise.
  3. Structure is a reinforced earth retaining wall with precast concrete facing and parapet coping.
  4. Geotechnical information taken from Form 'C' using latest B.H. information.
  5. Parapets to be normal containment (N2) vehicle parapets in accordance with T.D/19.
  6. Scheme lighting to be 15 metre high masts as indicated by Halton Borough Council design.

| Rev. | Drawn | Chkd. | Apprvd. | Date     | Description          |
|------|-------|-------|---------|----------|----------------------|
| 1    | PH    | SWJ   |         | 15.03.08 | PLANNING APPLICATION |

Client: **the mersey gateway**  
A BRIDGE TO PROSPERITY  
**Northwest**  
RESIDENT DEVELOPMENT AGENCY

Project: **THE MERSEY GATEWAY**

Drawing Title: **M56 JUNCTION 12 WALL ELEVATION RETAINING WALL**

**Gifford**

20 Nicholas Street, Chester, CH1 2HX  
Tel: 01246 511888 Fax: 01246 514680  
www.gifford.com

Scale (of A1): AS SHOWN Date: DEC 2007 Drawn: DJ

Dwg. no.: **B4027/4/PL/B/1501**

10 0 10 20 50 100mm NATURAL SCALE

This map is reproduced from Ordnance Survey material with the permission of Ordnance Survey on behalf of the Controller of Her Majesty's Stationery Office. Ordnance Survey is the copyright owner. This map is reproduced by permission of Ordnance Survey on behalf of the Controller of Her Majesty's Stationery Office. Licence No. 10001852 2008. Morningside Borough Council Licence No. L079898 2002.