


CUT LINE  
Drg. 20

CUT LINE  
Drg. 21


CUT LINE  
Drg. 21

CUT LINE  
Drg. 22

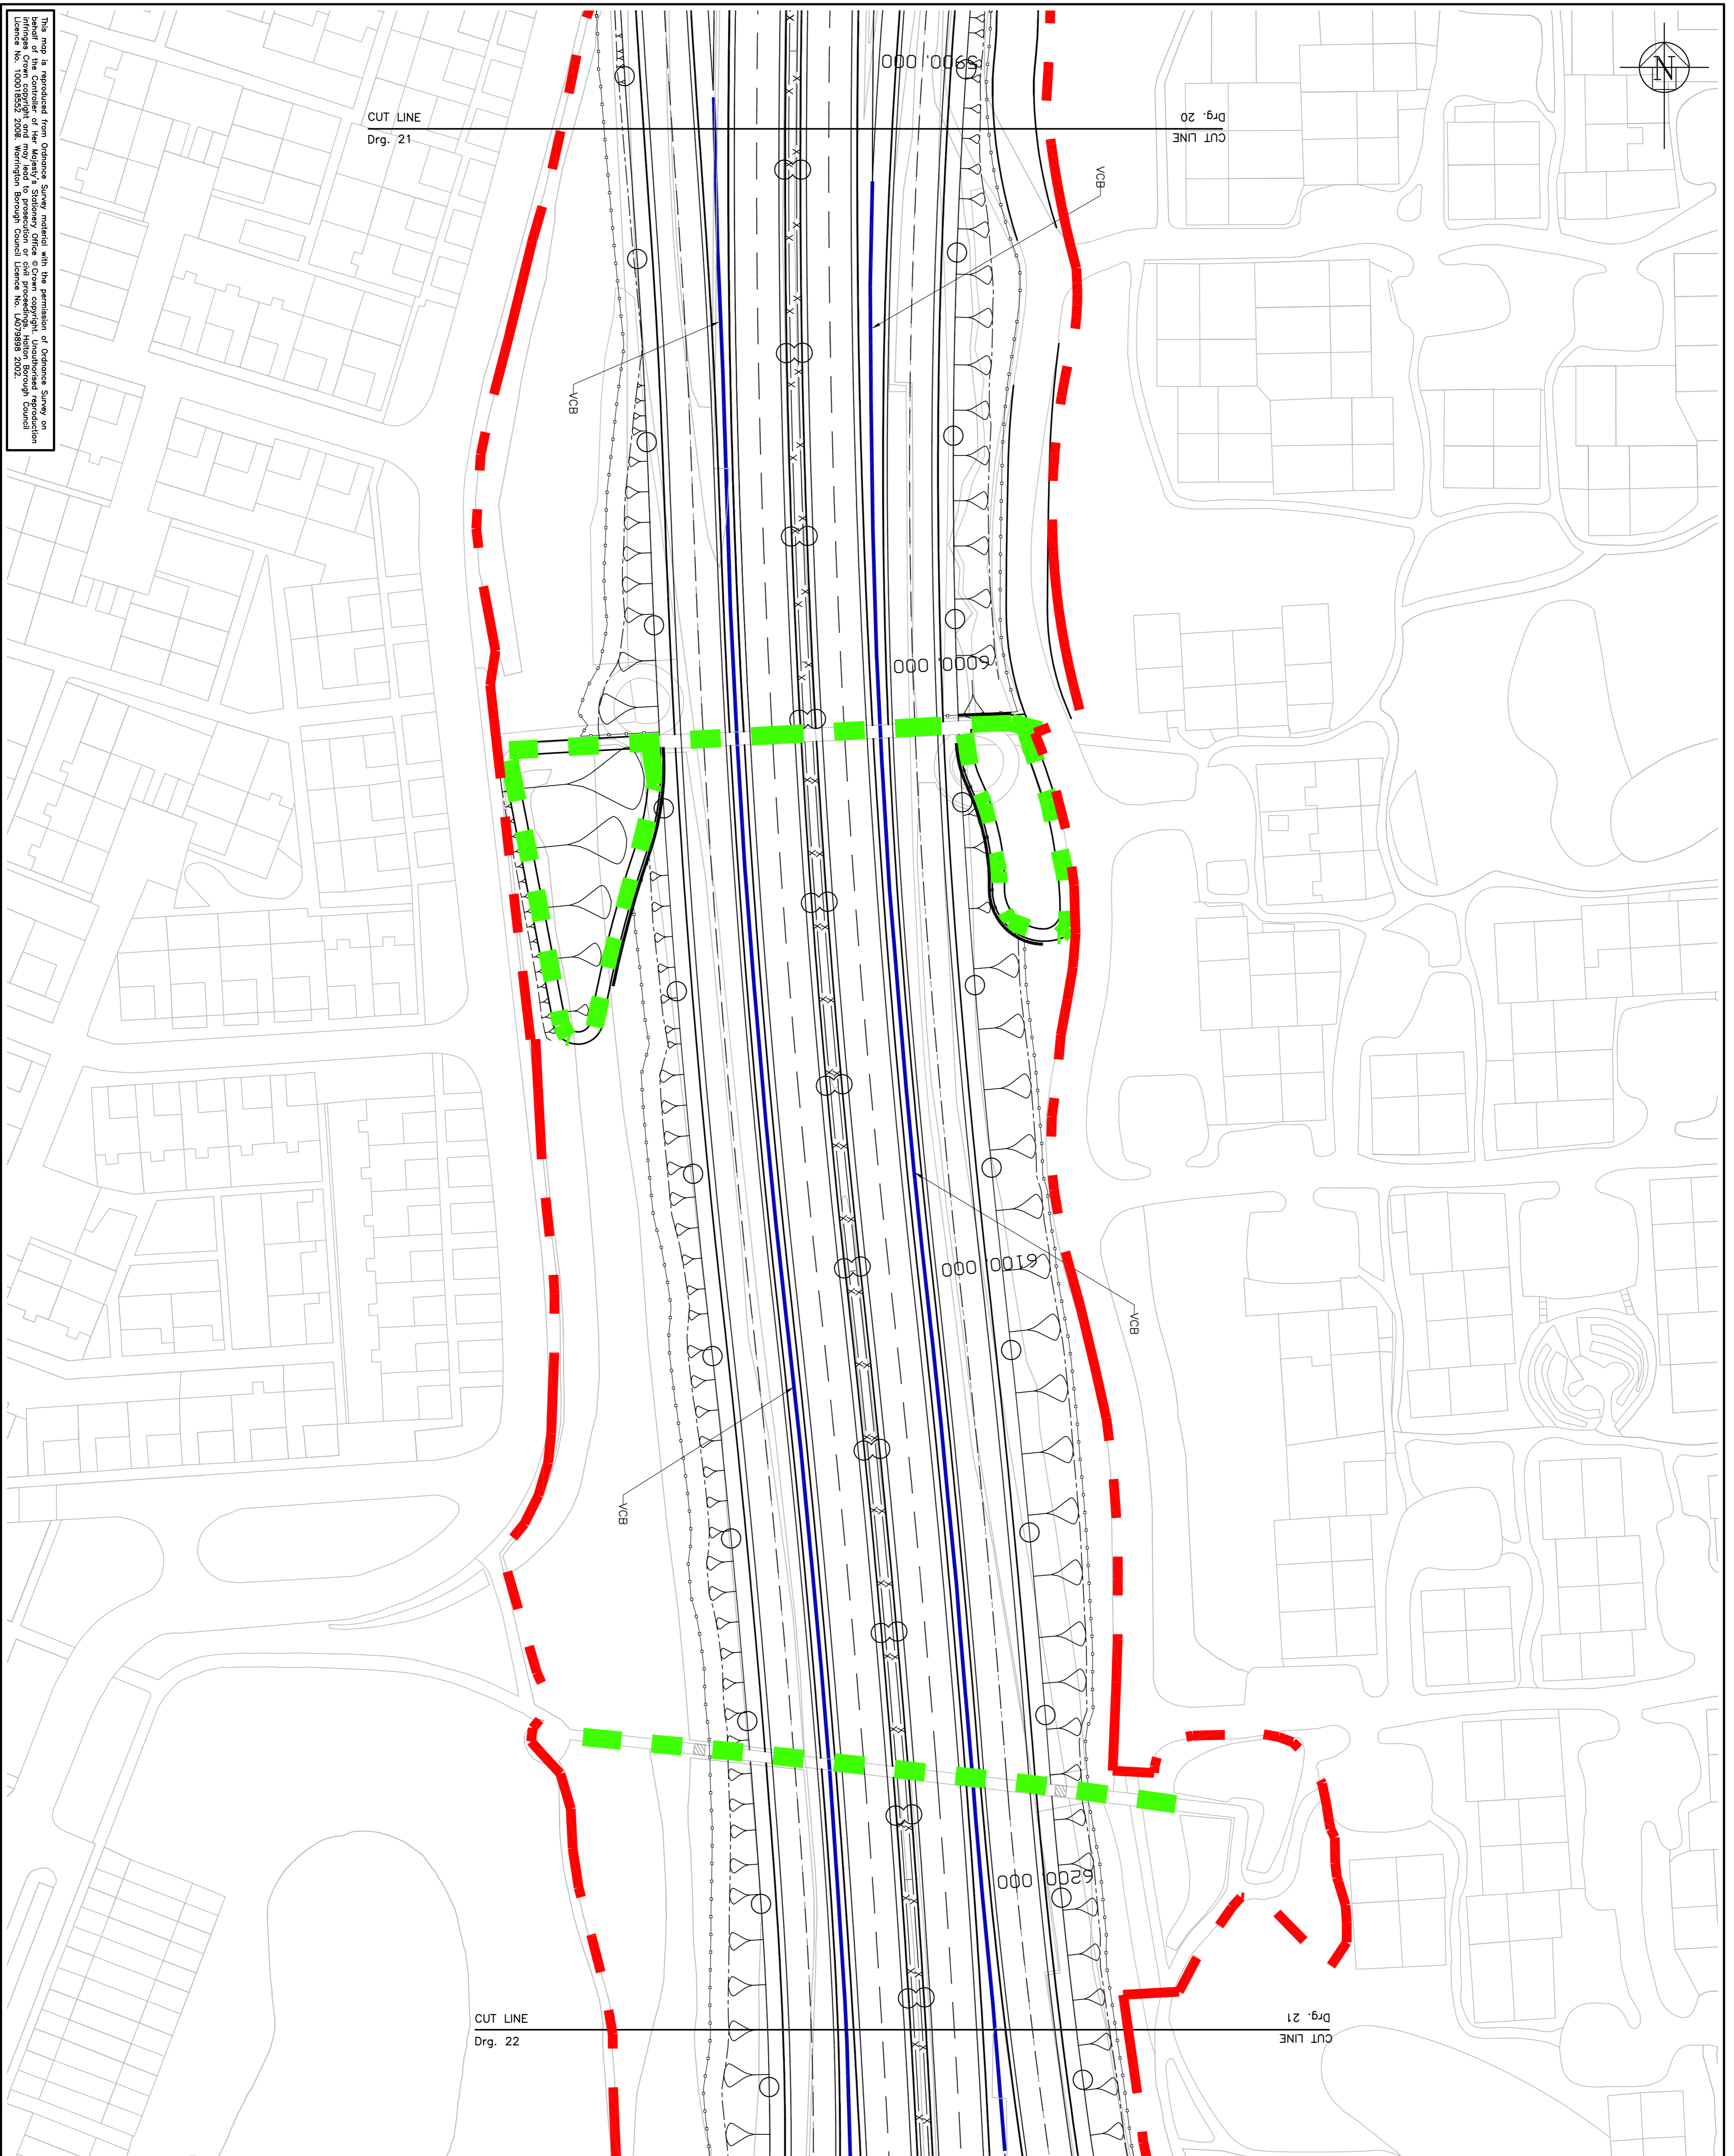

NOTES

1. This drawing should only be read in relation to the information shown on drawing 16 to be considered indicative only. Reference should be made to appropriate drawing series for other information.
2. Do not scale from this drawing.
3. Balancing pond details to be confirmed.
4. Extent of embankments are indicative only.

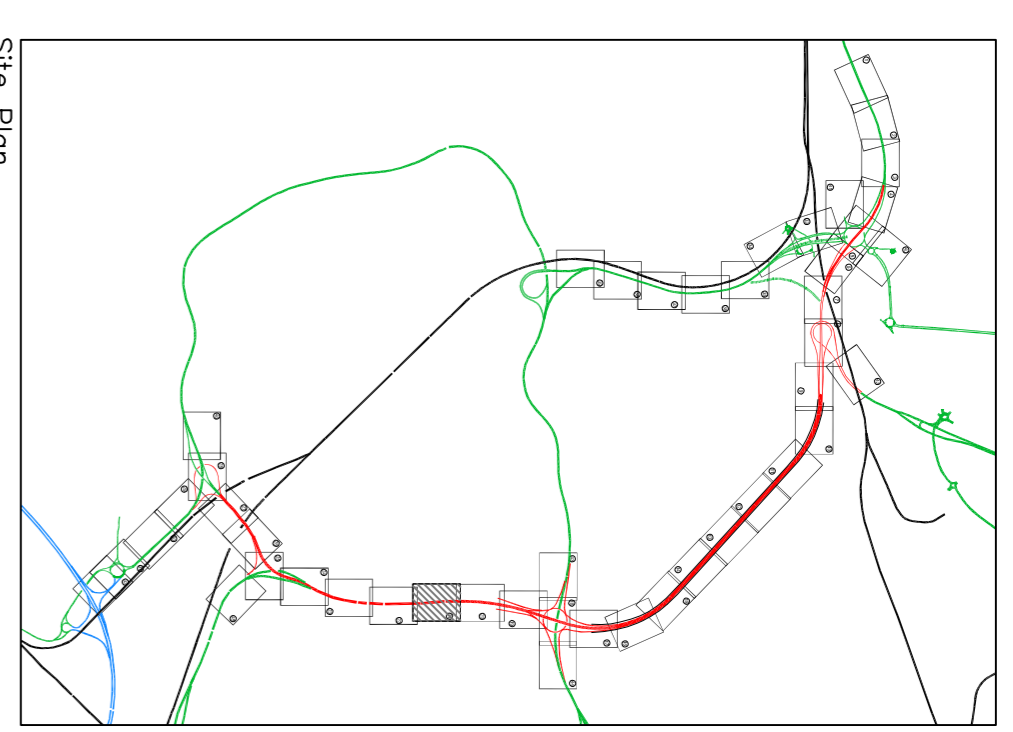

Legend

- Boundary fencing
- x- Single sided barrier
- Parapet
- Vertical concrete barrier
- Twin lighting column
- Single lighting column
- Balancing pond
- Redundant Carriageway and removal
- Footway/Cycleway
- TMA boundary
- Planning application boundary

PLANNING APPLICATION

Rev.	Description
1	DJ
2	UMB
3	SWJ
4	28.03.08

Project  
**THE MERSEY GATEWAY**

Drawing Title  
**GENERAL ARRANGEMENT  
SHEET 21 OF 46**

# Gifford

20 Nicholas Street, Chester, CH1 3JX  
Tel: 01244 318855 Fax: 01244 318850  
www.gifford.co.uk

Scale (at A1)	Date	Drawn	Rev.
1:500	March 08	BAH	-

Drg. no.  
**B4027/4/H/100/21**

10 0 10 20 50 100mm NATURAL SCALE

This map is reproduced from Ordnance Survey material with the permission of Ordnance Survey on behalf of the Controller of Her Majesty's Stationery Office © Crown copyright. Unauthorised reproduction is prohibited. Licence No. 100019360. Ordnance Survey is a registered trademark of Ordnance Survey Limited.