


CUT LINE
Drg. 21

CUT LINE
Drg. 22


CUT LINE
Drg. 22

CUT LINE
Drg. 23

6300.000
6400.000
6500.000

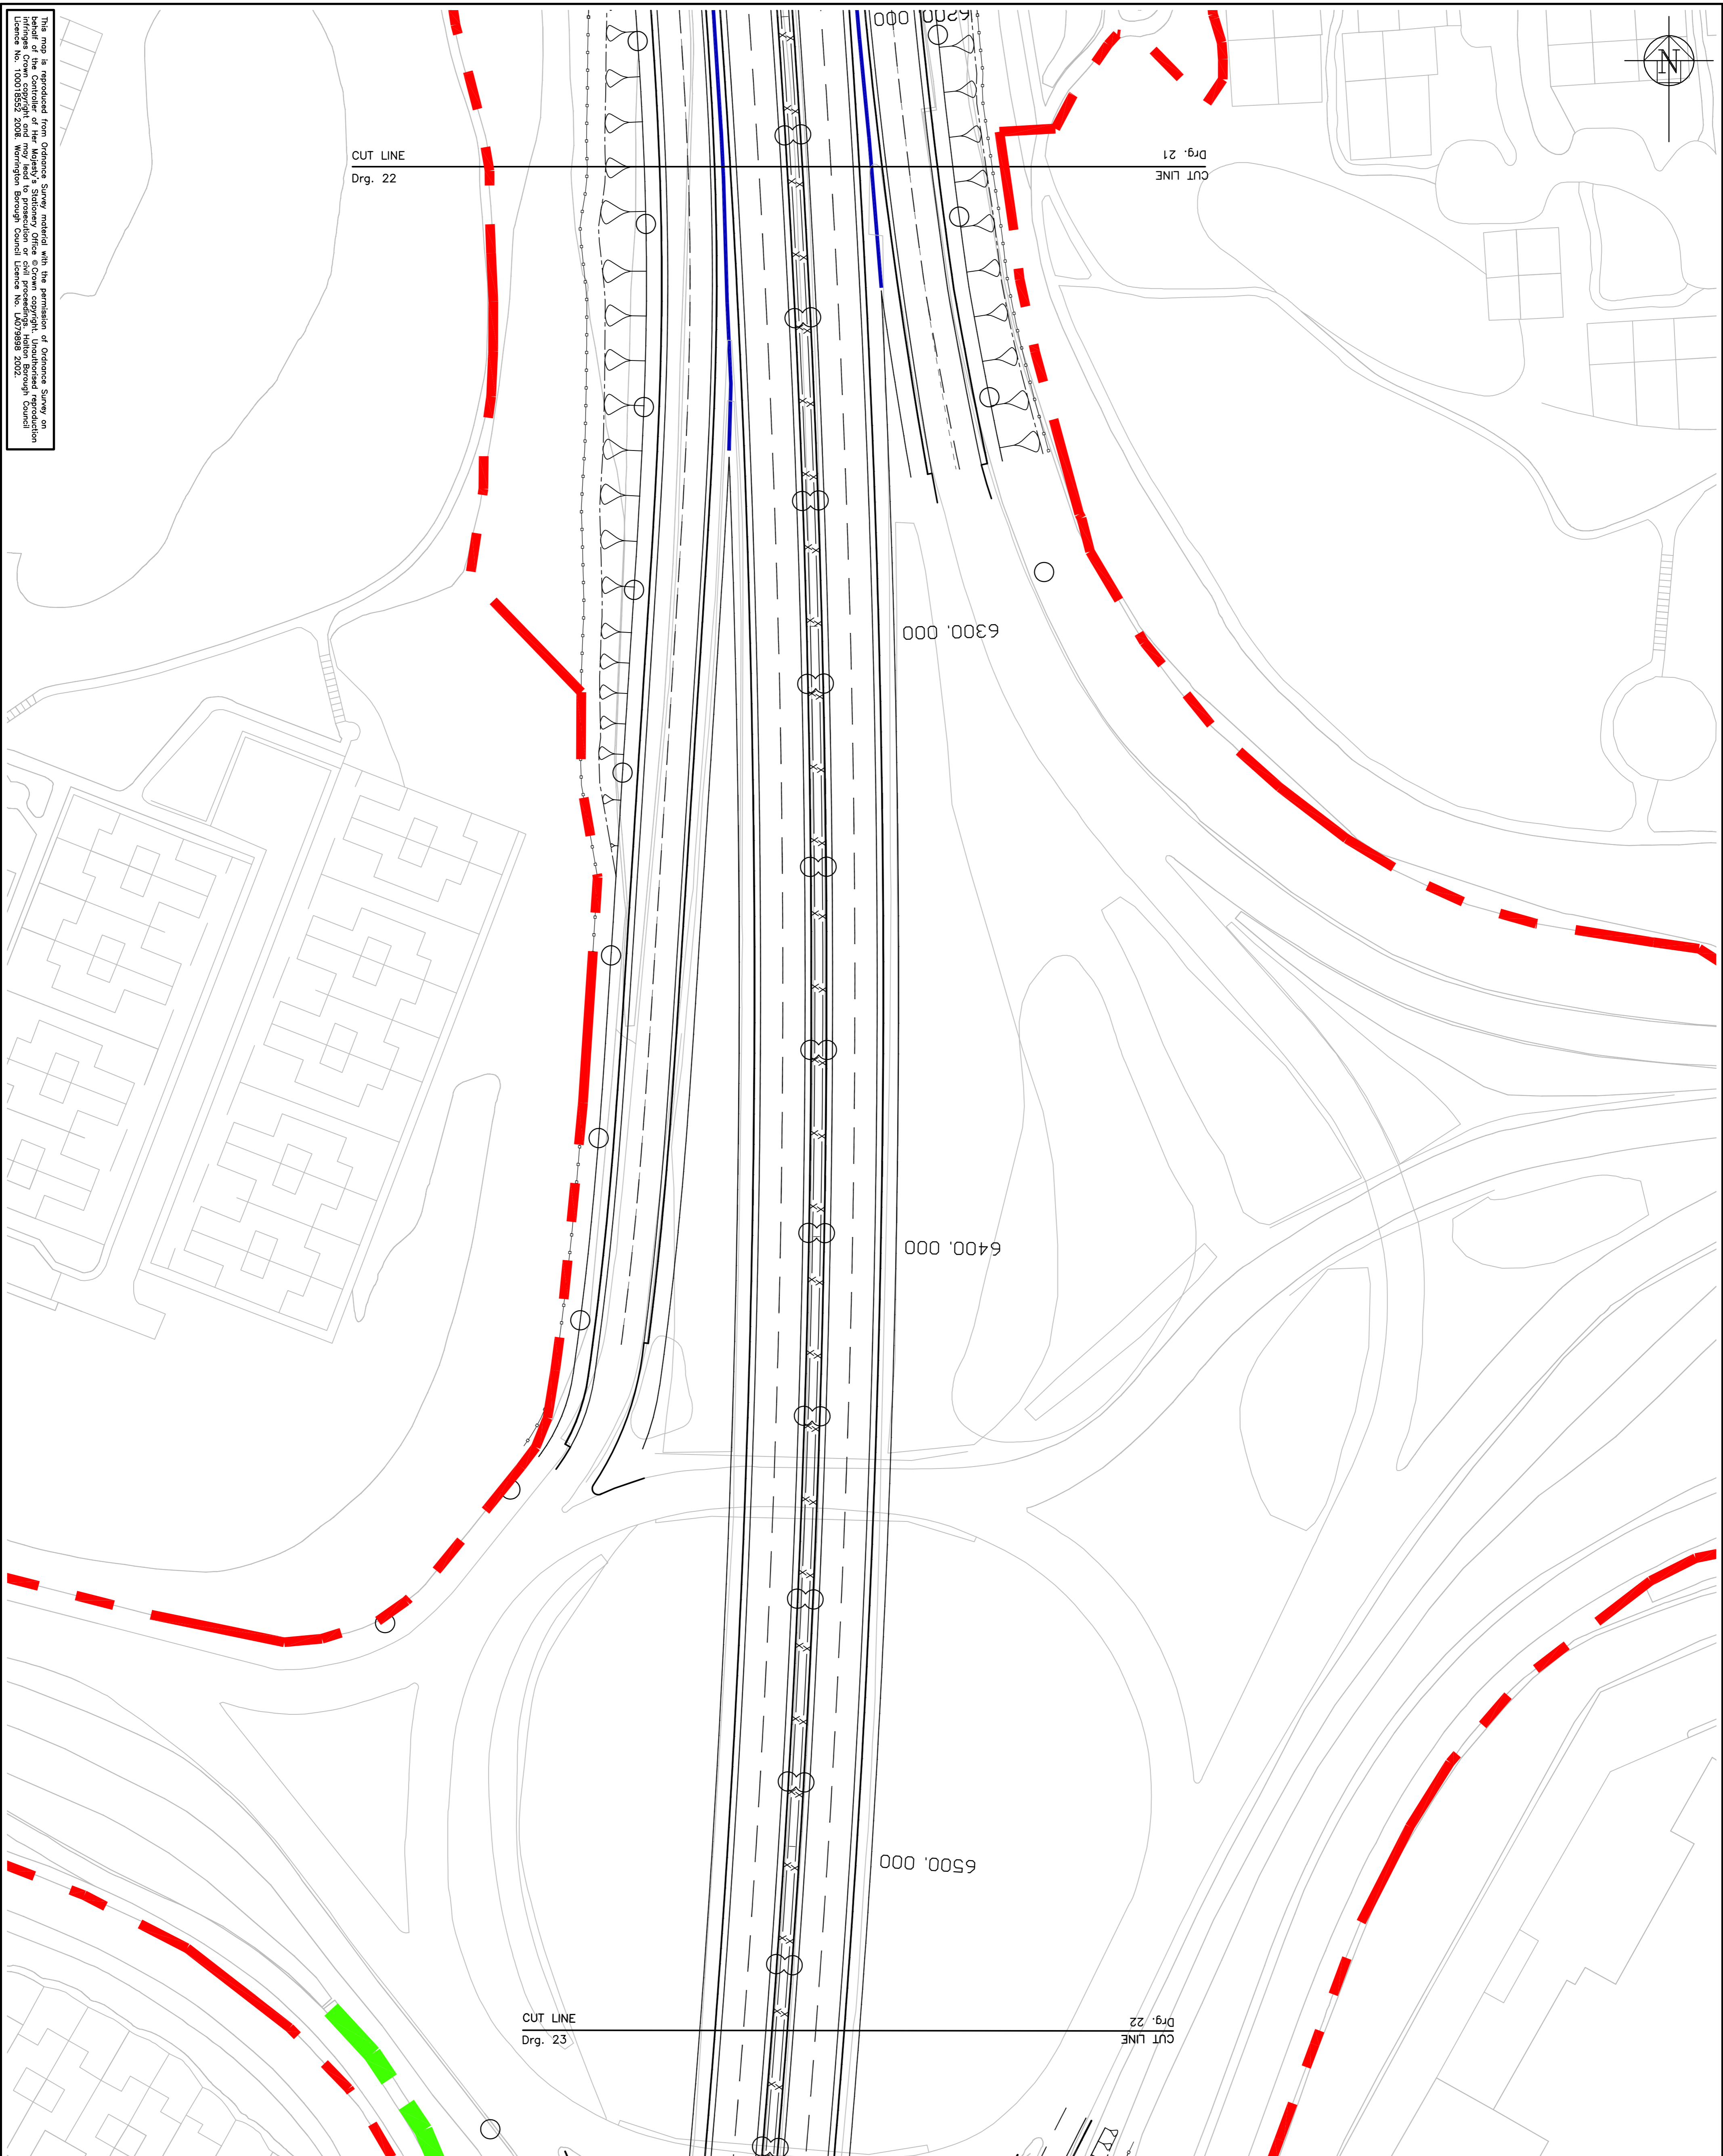

NOTES

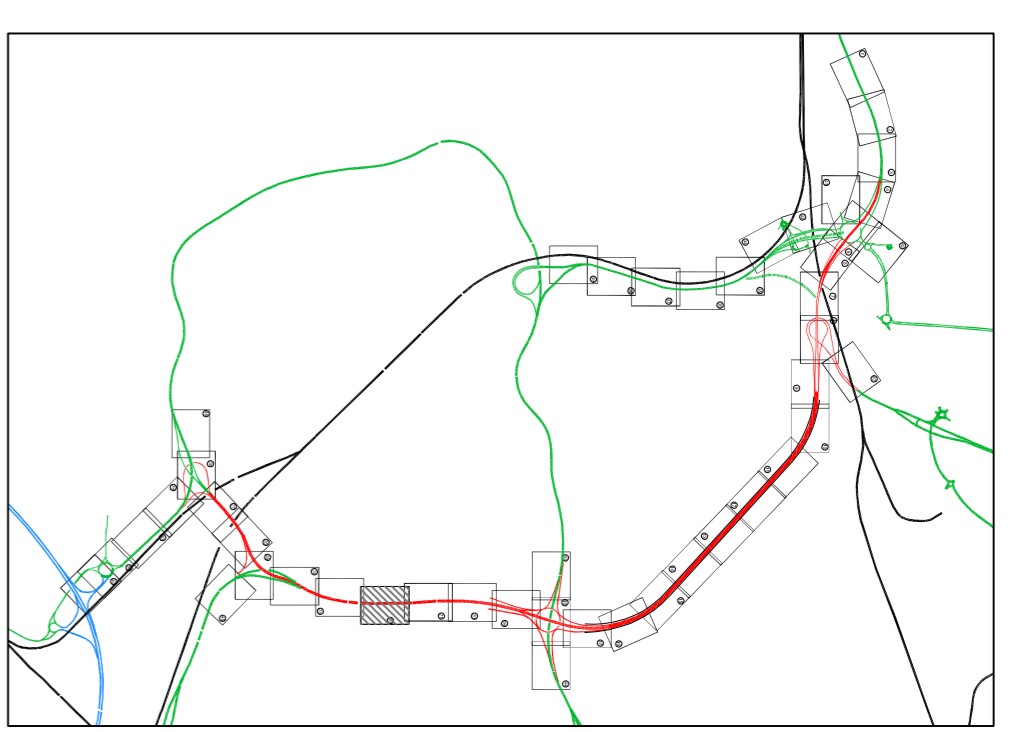

1. This drawing should only be read in relation to the subject of the title. Other information shown on drawing is to be considered indicative only. Reference should be made to appropriate drawing series for other information.
2. Do not scale from this drawing.
3. Balancing pond details to be confirmed.
4. Extent of embankments are indicative only.

Legend

- Boundary fencing
- Single sided barrier
- Parapet
- Vertical concrete barrier
- Twin lighting column
- Single lighting column
- Balancing pond
- Redundant Carriageway and removal
- Footway/Cycleway
- TMA boundary
- Planning application boundary

PLANNING APPLICATION

Rev.	Description
1	Drawn DJ
2	Chkd. JMB
3	Apprvd. SWJ
4	Date 28.03.08



THE MERSEY GATEWAY

**GENERAL ARRANGEMENT
SHEET 22 OF 46**



20 Nicholas Street, Chester, CH1 2NX
Tel: 01244 31955 Fax: 01244 31959 www.gifford.com

Scale (at A1)	Date	Drawn
1:500	March 08	BAH

Dwg. no. **B4027/4/H/100/22**

This map is reproduced from Ordnance Survey material with the permission of Ordnance Survey on behalf of the Controller of Her Majesty's Stationery Office copyright. Unauthorised reproduction of this map is prohibited. Ordnance Survey Licence No. 100018542 2008. Worthington Borough Council Licence No. LA079899 2002.