


Dr. 22
CUT LINE

Dr. 23
CUT LINE

Dr. 24
CUT LINE


Dr. 23
CUT LINE

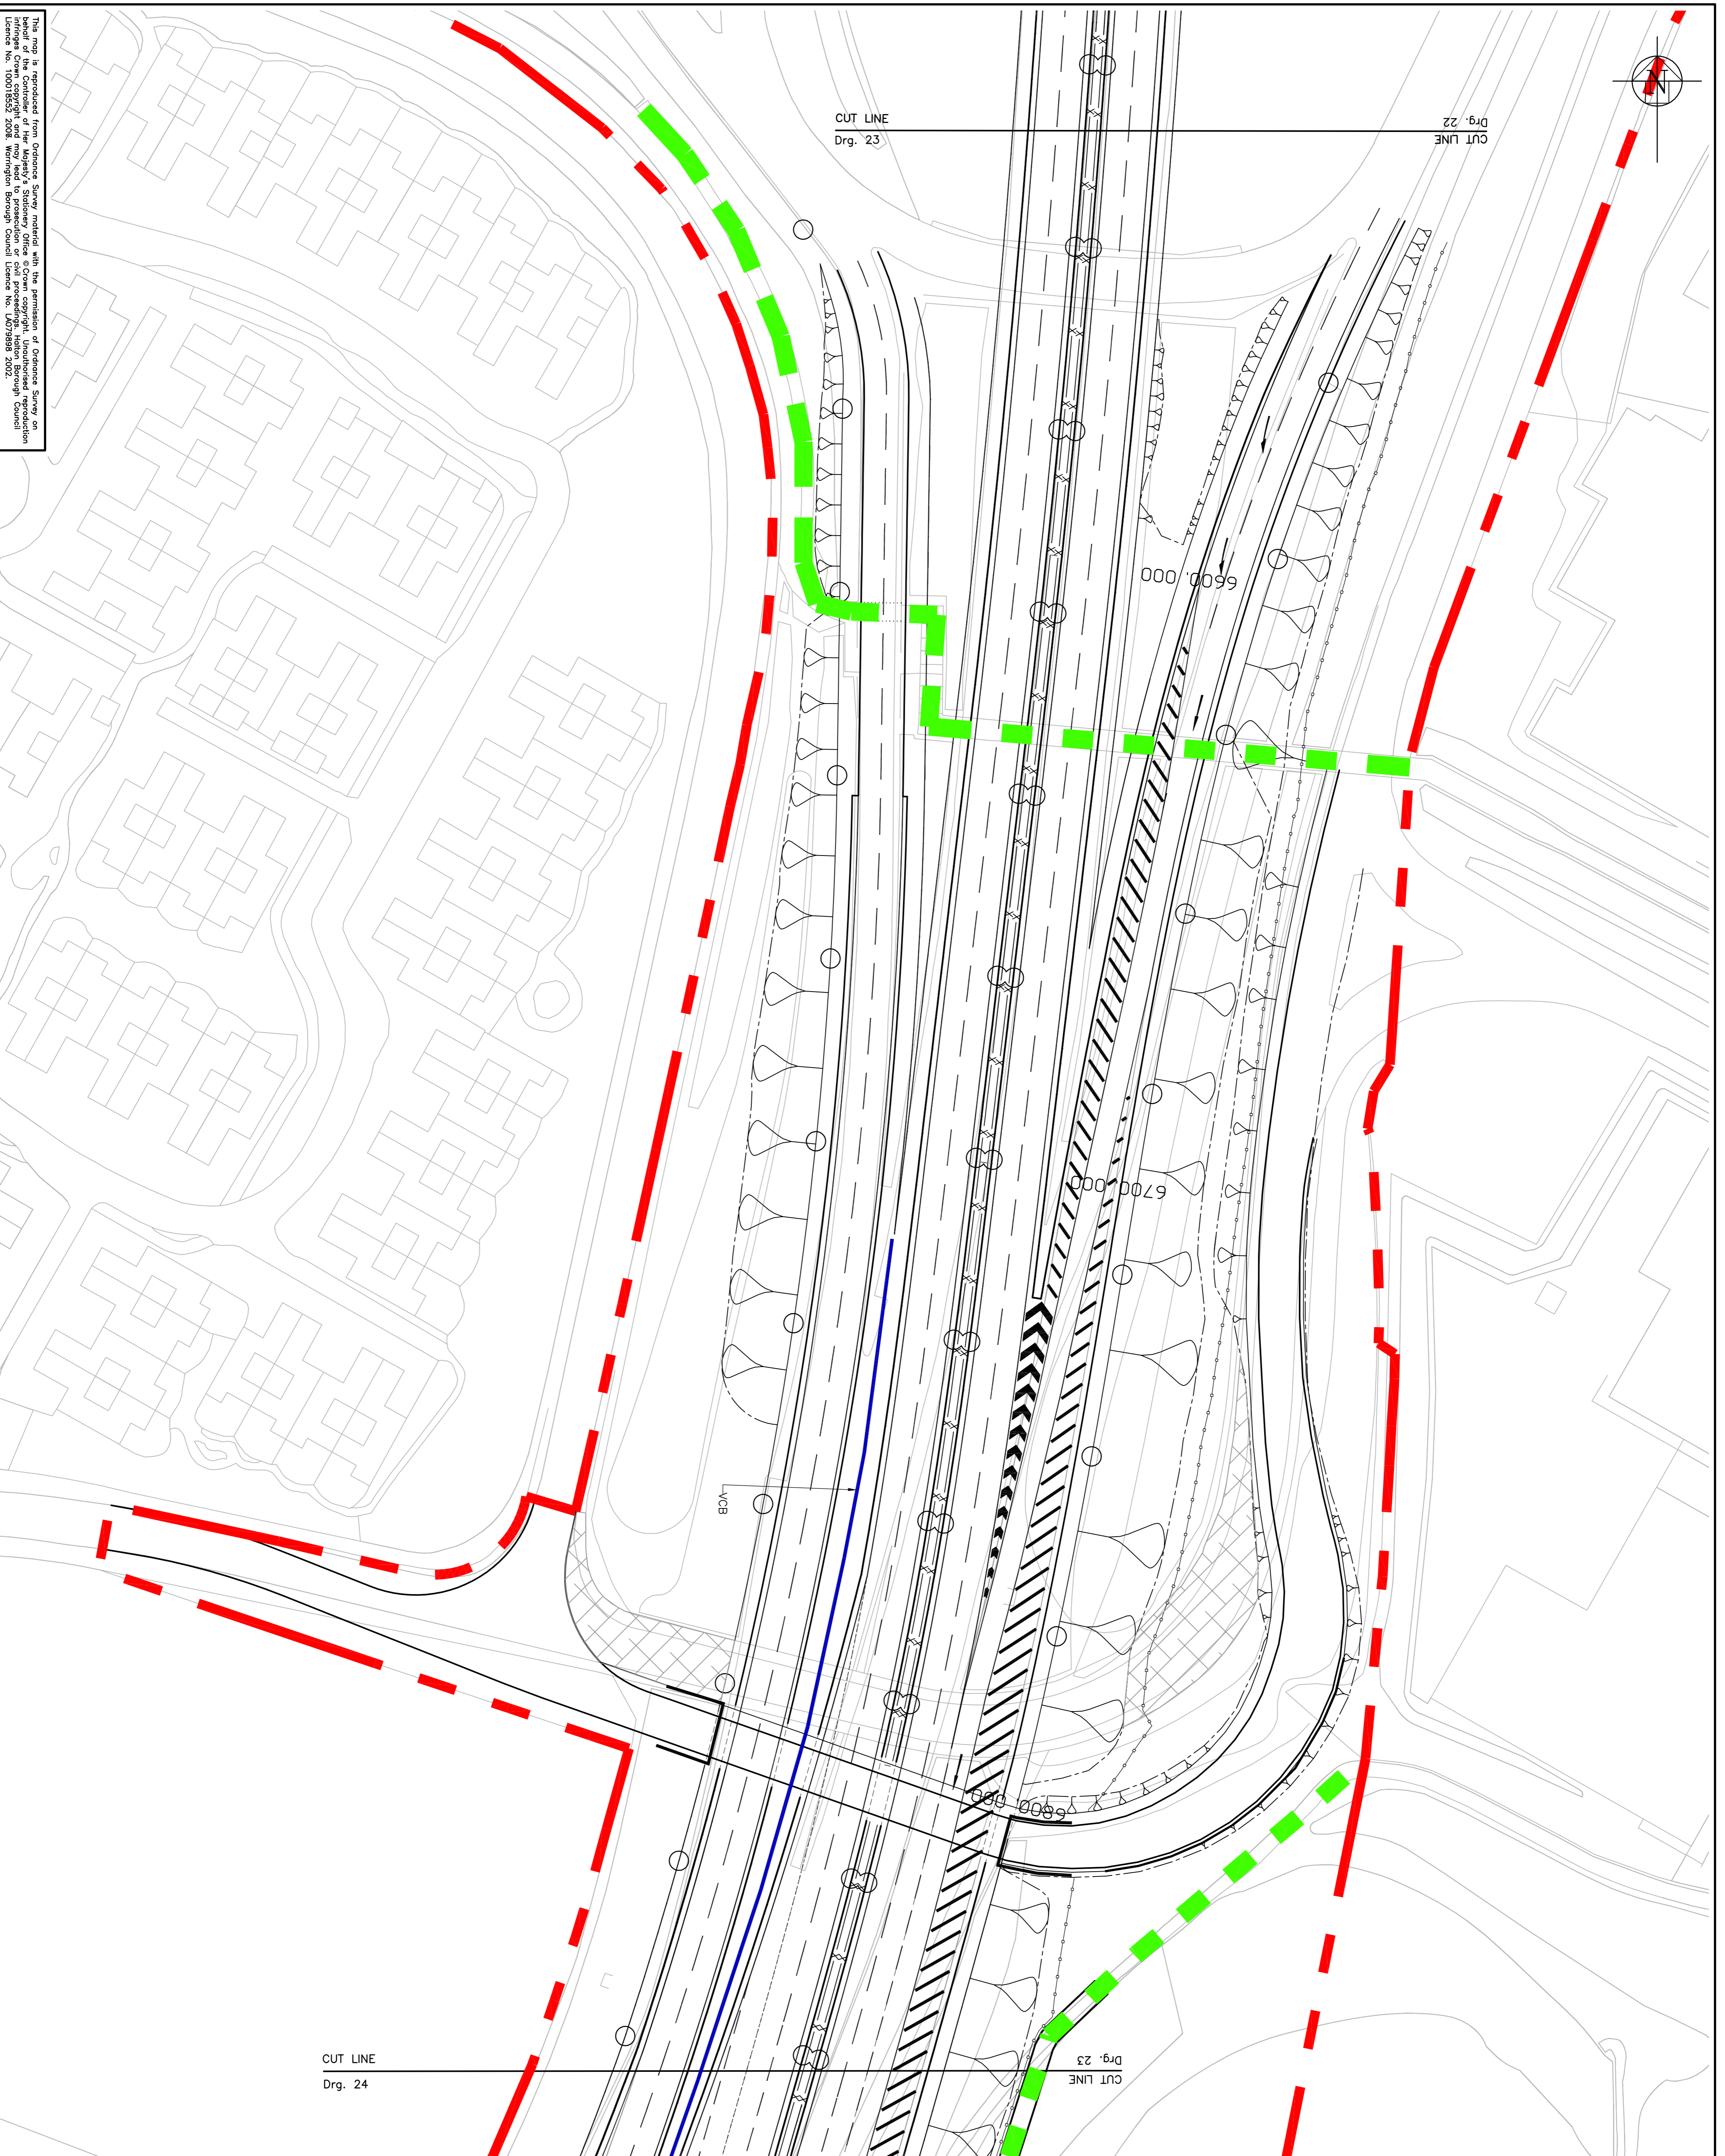

10 0 10 20 50 100mm NATURAL SCALE

This map is reproduced from Ordnance Survey material with the permission of Ordnance Survey on behalf of the Controller of Her Majesty's Stationary Office. Crown copyright. Unauthorised reproduction is prohibited. Licence No. 100019333. Ordnance Survey is a registered trademark of Ordnance Survey Limited.

NOTES

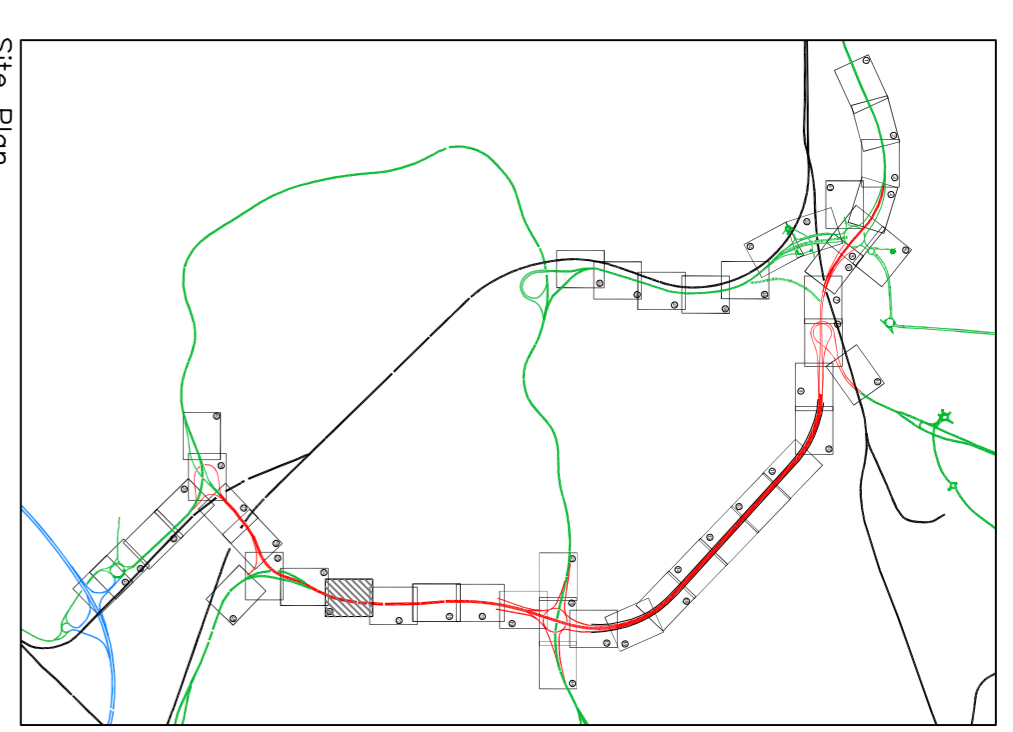

1. This drawing should only be read in relation to the information shown on the drawing. It is to be considered indicative only. Reference should be made to appropriate drawing series for other information.
2. Do not scale from this drawing.
3. Balancing pond details to be confirmed.
4. Extent of embankments are indicative only.

Legend

- Boundary fencing
- x- Single sided barrier
- P- Parapet
- Vertical concrete barrier
- Twin lighting column
- Single lighting column
- Balancing pond
- Redundant Carriageway and removal
- Footway/Cycleway
- TMA boundary
- Planning application boundary

PLANNING APPLICATION

Rev.	Description
01	Drawn
02	Chkd.
03	Apprvd.
04	Date

the mersey gateway
A BRIDGE TO PROSPERITY

Northwest
REGIONAL URBANISM AGENCY

THE MERSEY GATEWAY

GENERAL ARRANGEMENT
SHEET 23 OF 46

Gifford

20 Newbold Street, Chester, CH1 3NX
Tel: 01224 318855 Fax: 01224 318860
www.gifford.co.uk

Scale	Date	Drawn
1:500	March 08	BAH

Dr. no.	Rev.
B4027/4/H/100/23	-