

Drg. 27
CUT LINE


7700.000
CUT LINE
Drg. 26

7600.000

7500.000

CUT LINE
Drg. 25


Drg. 26
CUT LINE

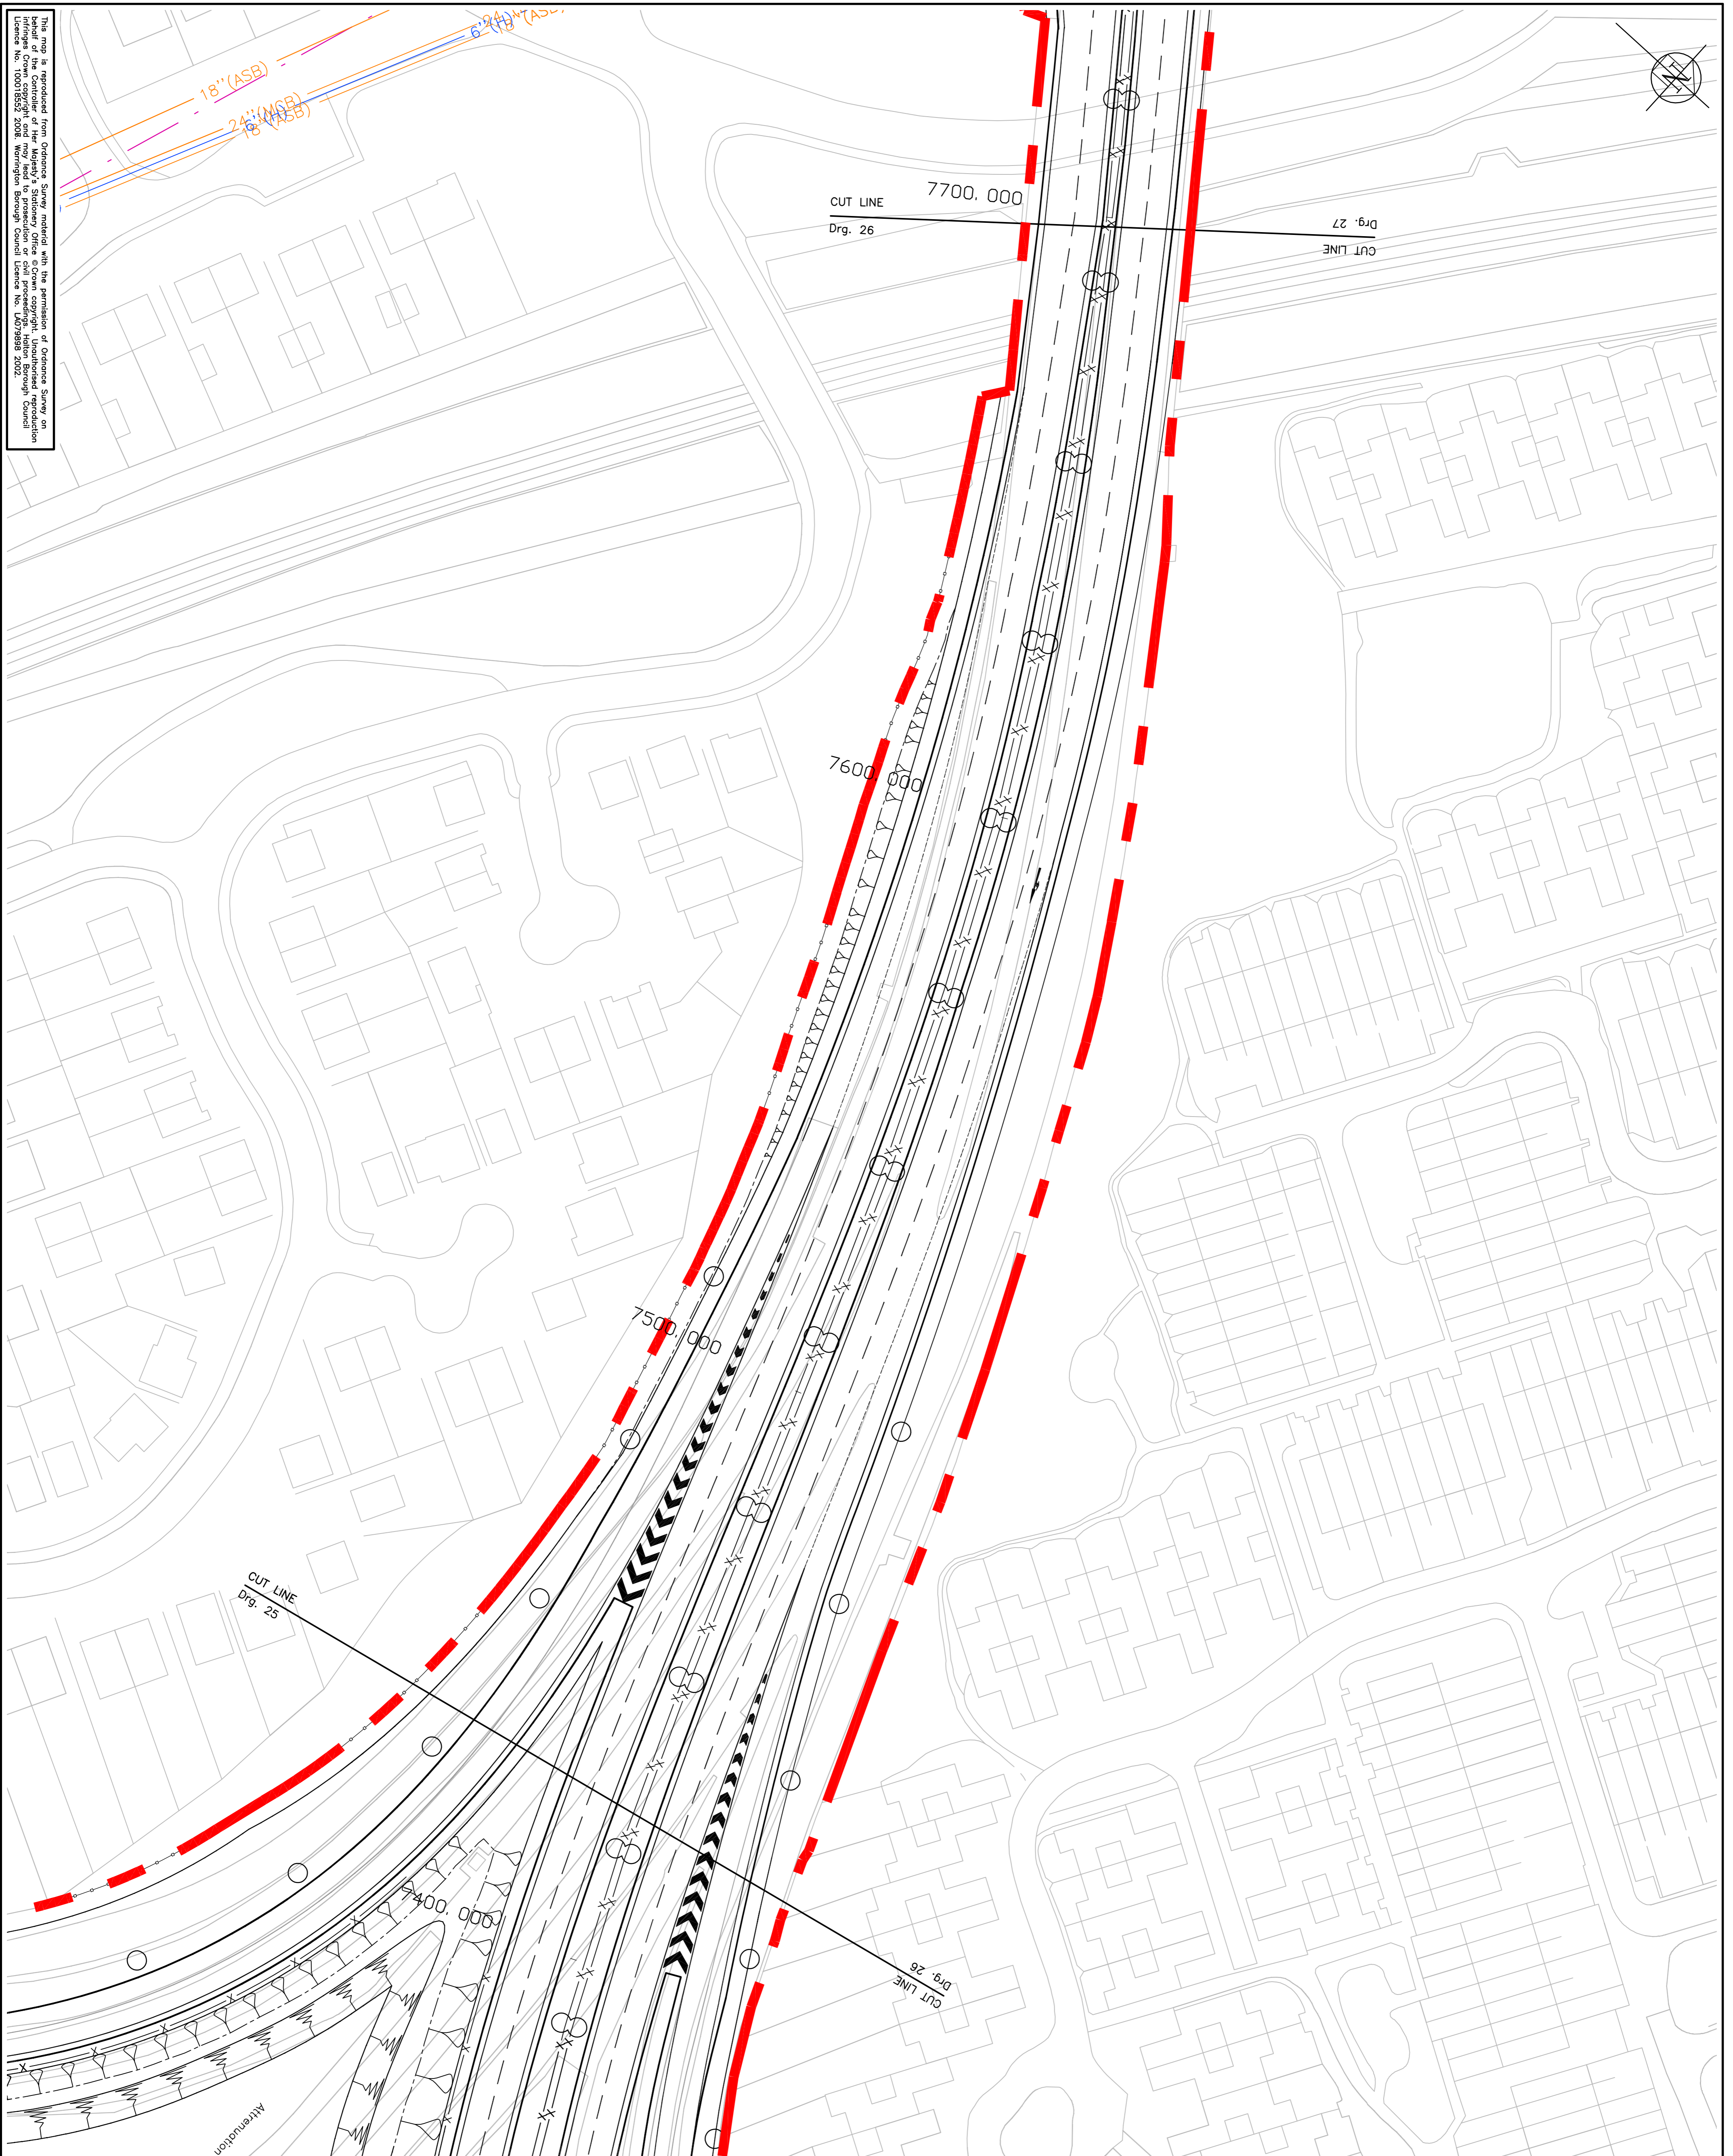

This map is reproduced from Ordnance Survey material with the permission of Ordnance Survey on behalf of the Controller of Her Majesty's Stationery Office copyright. Unauthorised reproduction of this map is prohibited. Ordnance Survey is a registered trademark of Ordnance Survey Limited. Licence No. 100018525 2008. Warrington Borough Council Licence No. LA079898 2002.

10 0 10 20 50
100mm NATURAL SCALE

NOTES

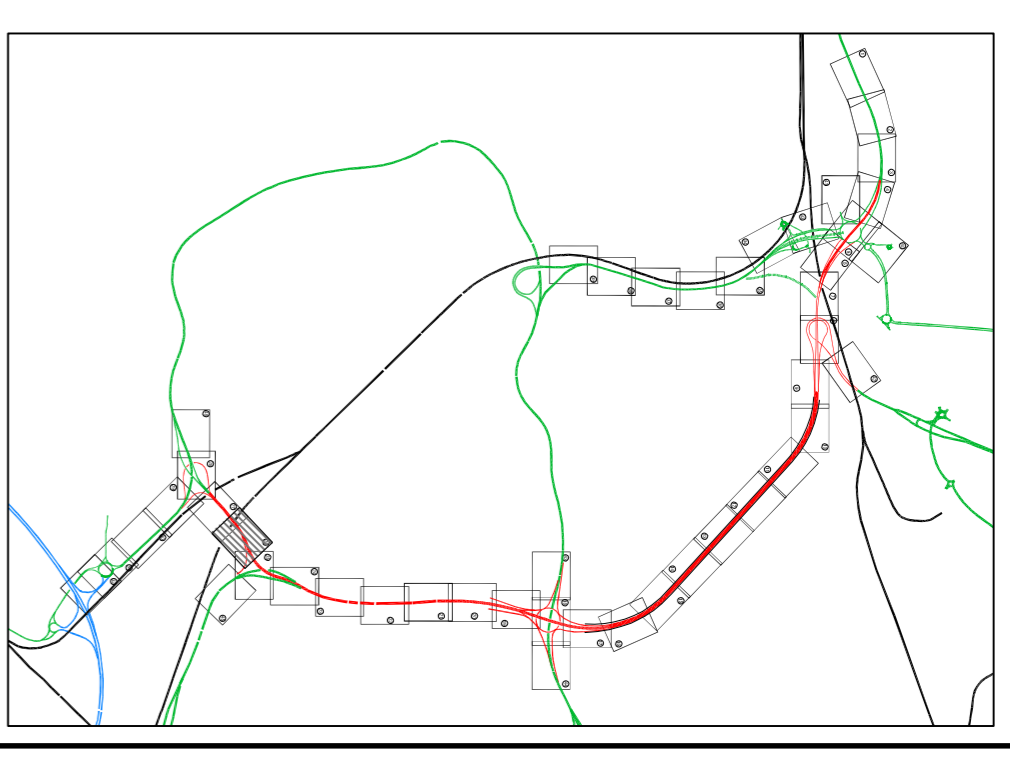

1. This drawing should only be read in relation to the subject of the title. Other information shown on drawing is to be considered indicative only. Reference should be made to appropriate drawing series for other information.
2. Do not scale from this drawing.
3. Balancing pond details to be confirmed.
4. Extent of embankments are indicative only.

Legend

- Boundary fencing
- Single sided barrier
- Parapet
- Vertical concrete barrier
- Twin lighting column
- Single lighting column
- Balancing pond
- Redundant Carriageway and removal
- Footway/Cycleway
- TWA boundary
- Planning application boundary

PLANNING APPLICATION

Rev.	DJ
Drawn	JMB
Chkd.	SWJ
Apprvd.	SWJ
Date	28.03.08

Client Description

the mersey gateway
A BRIDGE TO PROSPERITY

Northwest
REGIONAL DEVELOPMENT AGENCY

Project: **THE MERSEY GATEWAY**

Drawing Title: **GENERAL ARRANGEMENT SHEET 26 OF 46**

Gifford

20 Nicholas Street, Chester, CH1 2NX
Tel: 01244 319855 Fax: 01244 319550 www.gifford.com

Scale (at A1): 1:500 Date: March 08 Drawn: BAH

Dwg. no.: **B4027/4/H/100/26**

Rev.: