


**NOTES**

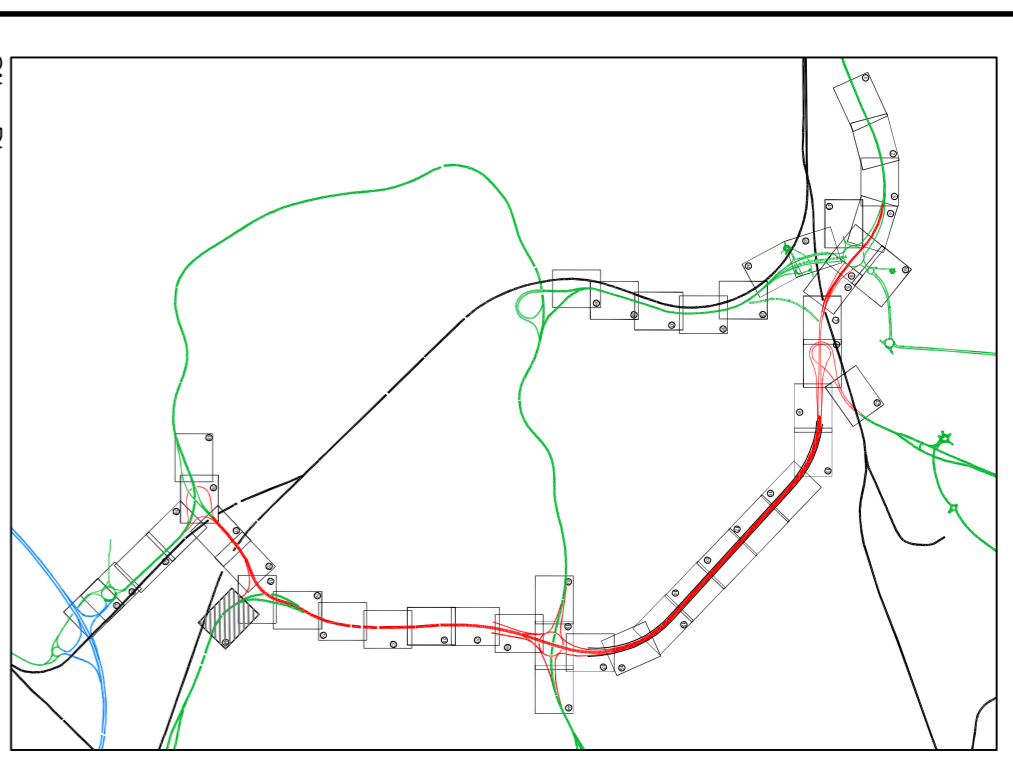

1. This drawing should only be read in relation to the other sheets of this title. Only the information shown on drawings is to be considered indicative only. Reference should be made to appropriate drawing series for other information.
2. Do not scale from this drawing.
3. Balancing pond details to be confirmed.
4. Extent of embankments are indicative only.

**Legend**

- Boundary fencing
- X— Single sided barrier
- P— Parapet
- Vertical concrete barrier
- Twin lighting column
- Single lighting column
- Redundant Carriageway and removal
- Balancing pond
- Footway/Cycleway
- TMA boundary
- Planning application boundary

Client	PLANNING APPLICATION
Rev.	
Drawn	JMB
Chkd.	SWJ
Apprvd.	
Date	28.03.08



**THE MERSEY GATEWAY**


**GENERAL ARRANGEMENT  
SHEET 45 OF 46**



20 Hildesley Street, Chester, CH1 2HX  
 Tel: 01244 31665 Fax: 01244 31660 www.gifford.co.uk  
 Scale (of A1) Date Drawn  
 1:500 March 08 BAH

Dwg. no. **B40274/H/100145**

10 0 10 20 50 100mm NATURAL SCALE

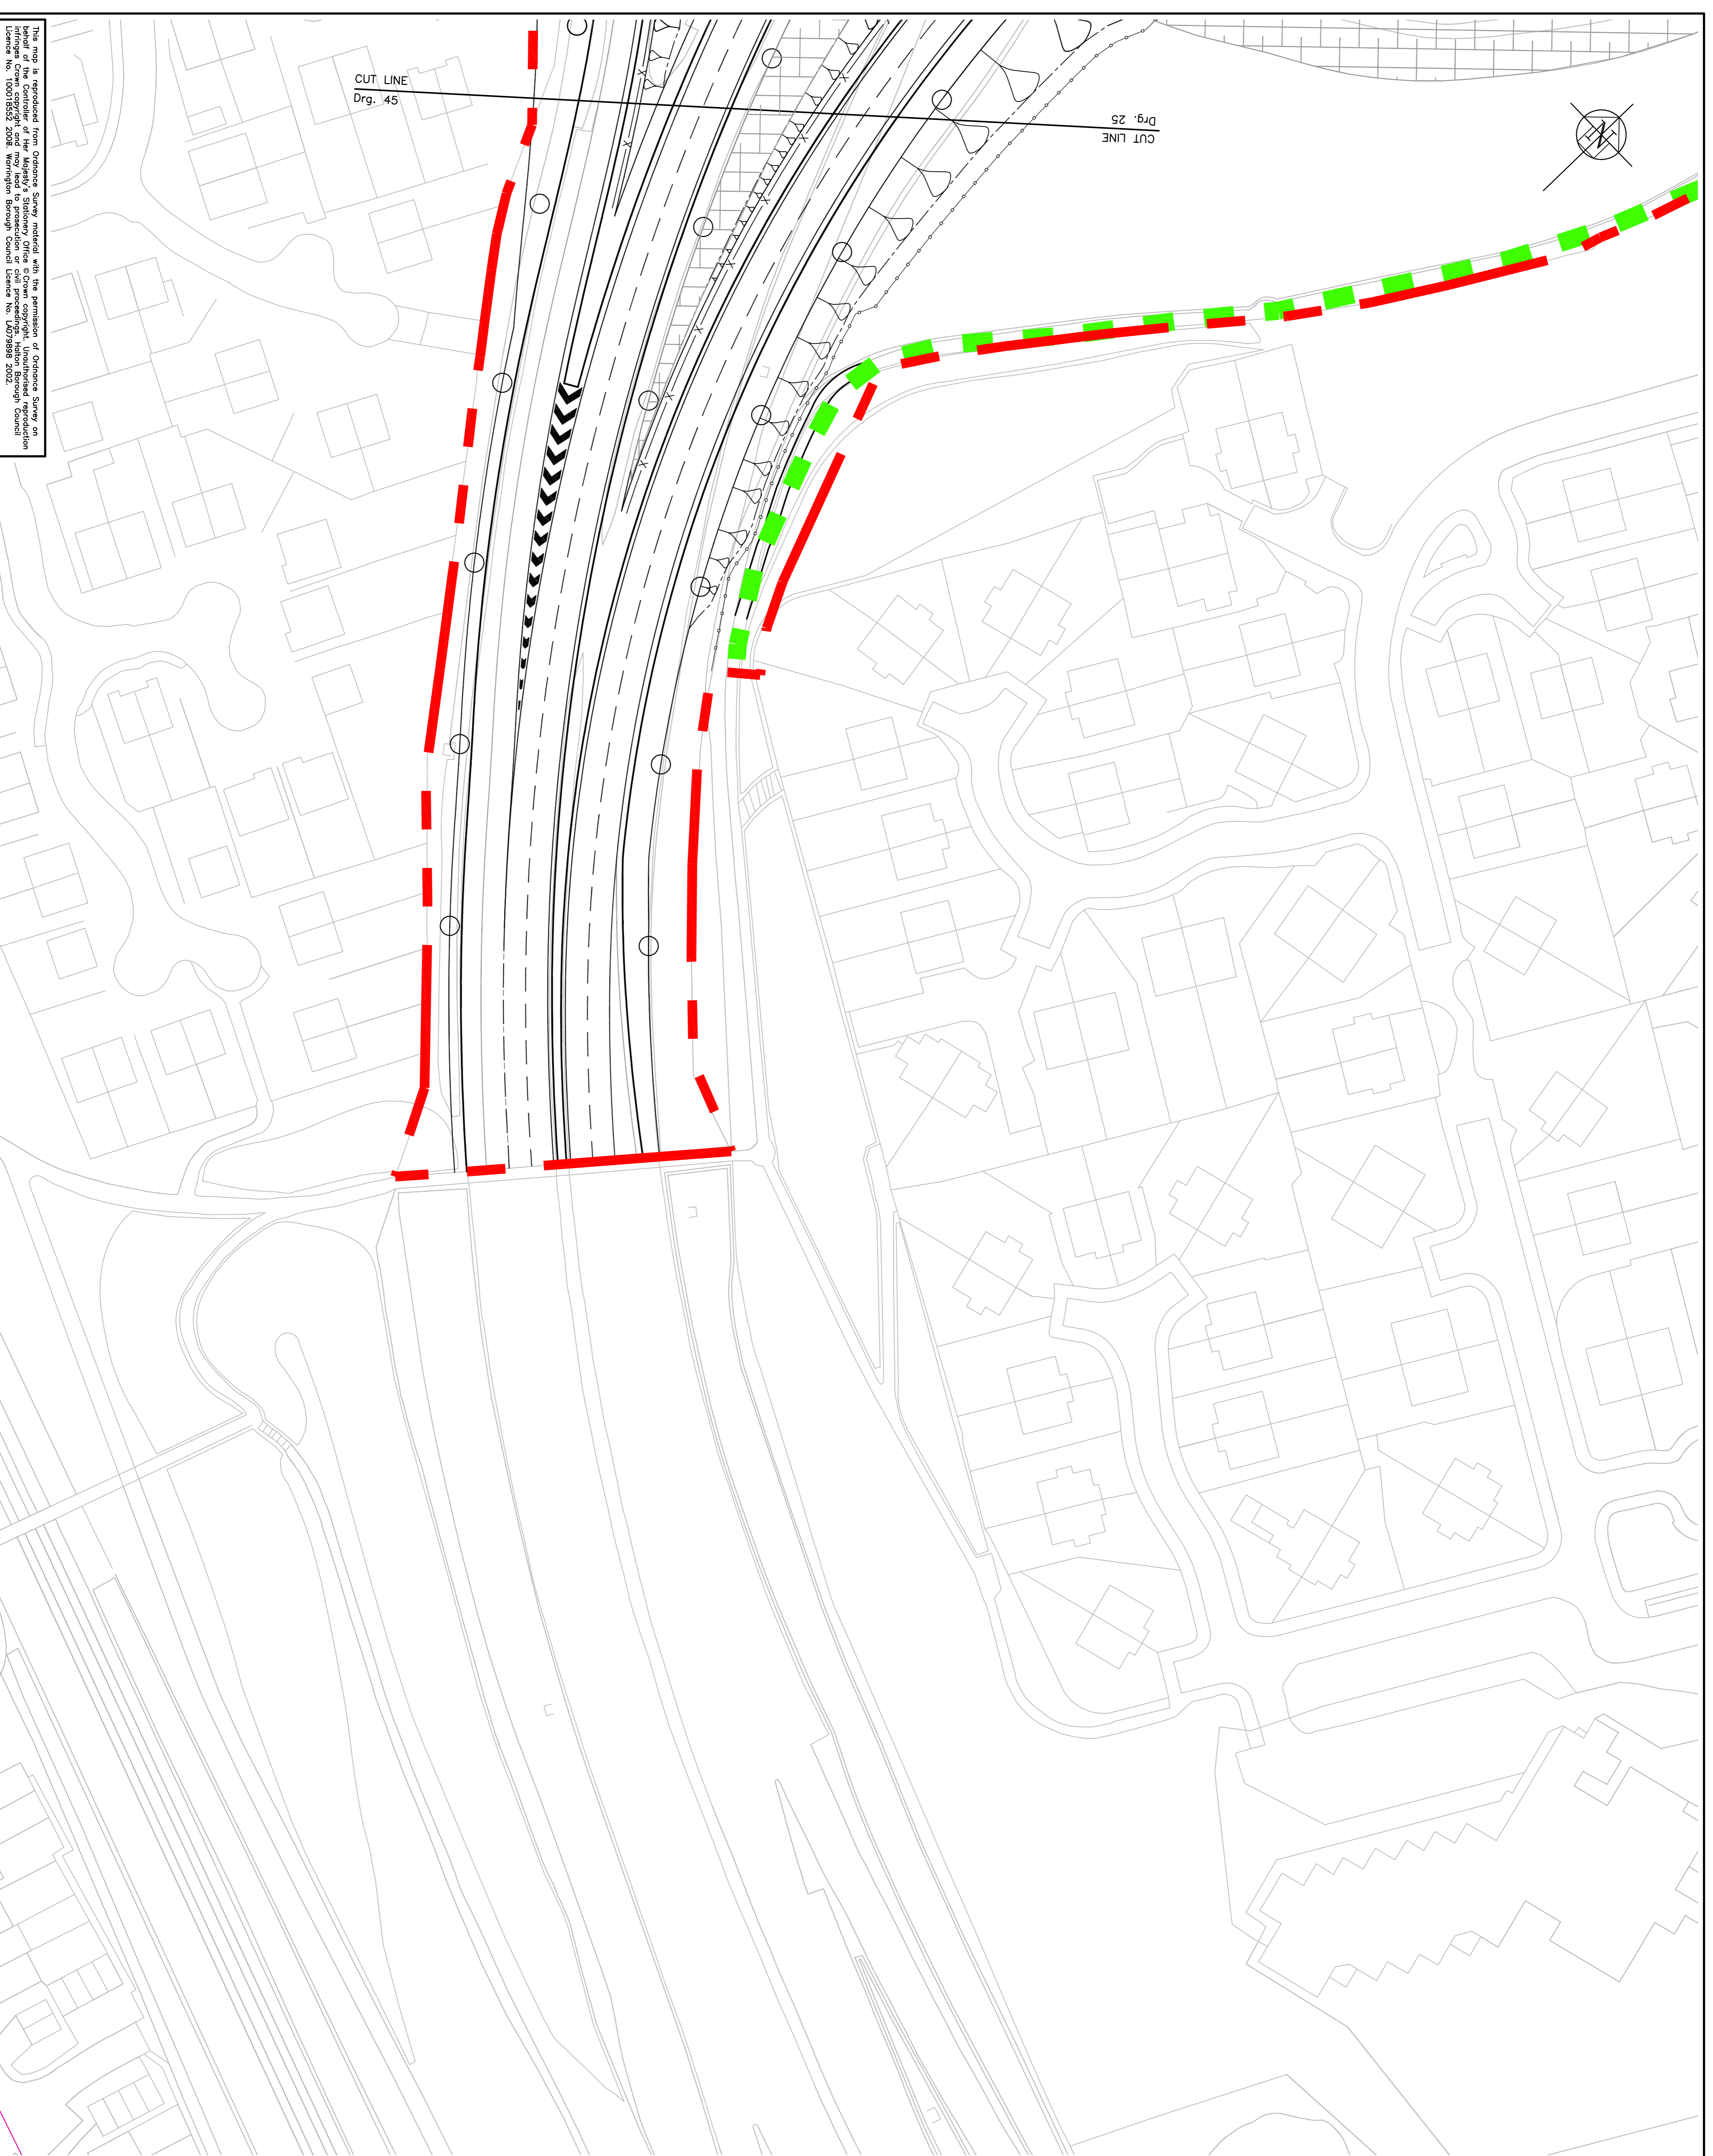

This map is reproduced from Ordnance Survey material with the permission of Ordnance Survey on behalf of the Controller of Her Majesty's Stationery Office © Crown copyright. Unauthorised reproduction is prohibited by law. Ordnance Survey is the national mapping agency for Great Britain and Northern Ireland. Licence No. 100019830. Ordnance Survey, 2008.