



CUT LINE  
Drg. 33

CUT LINE  
Drg. 34  
CUT LINE  
Drg. 35

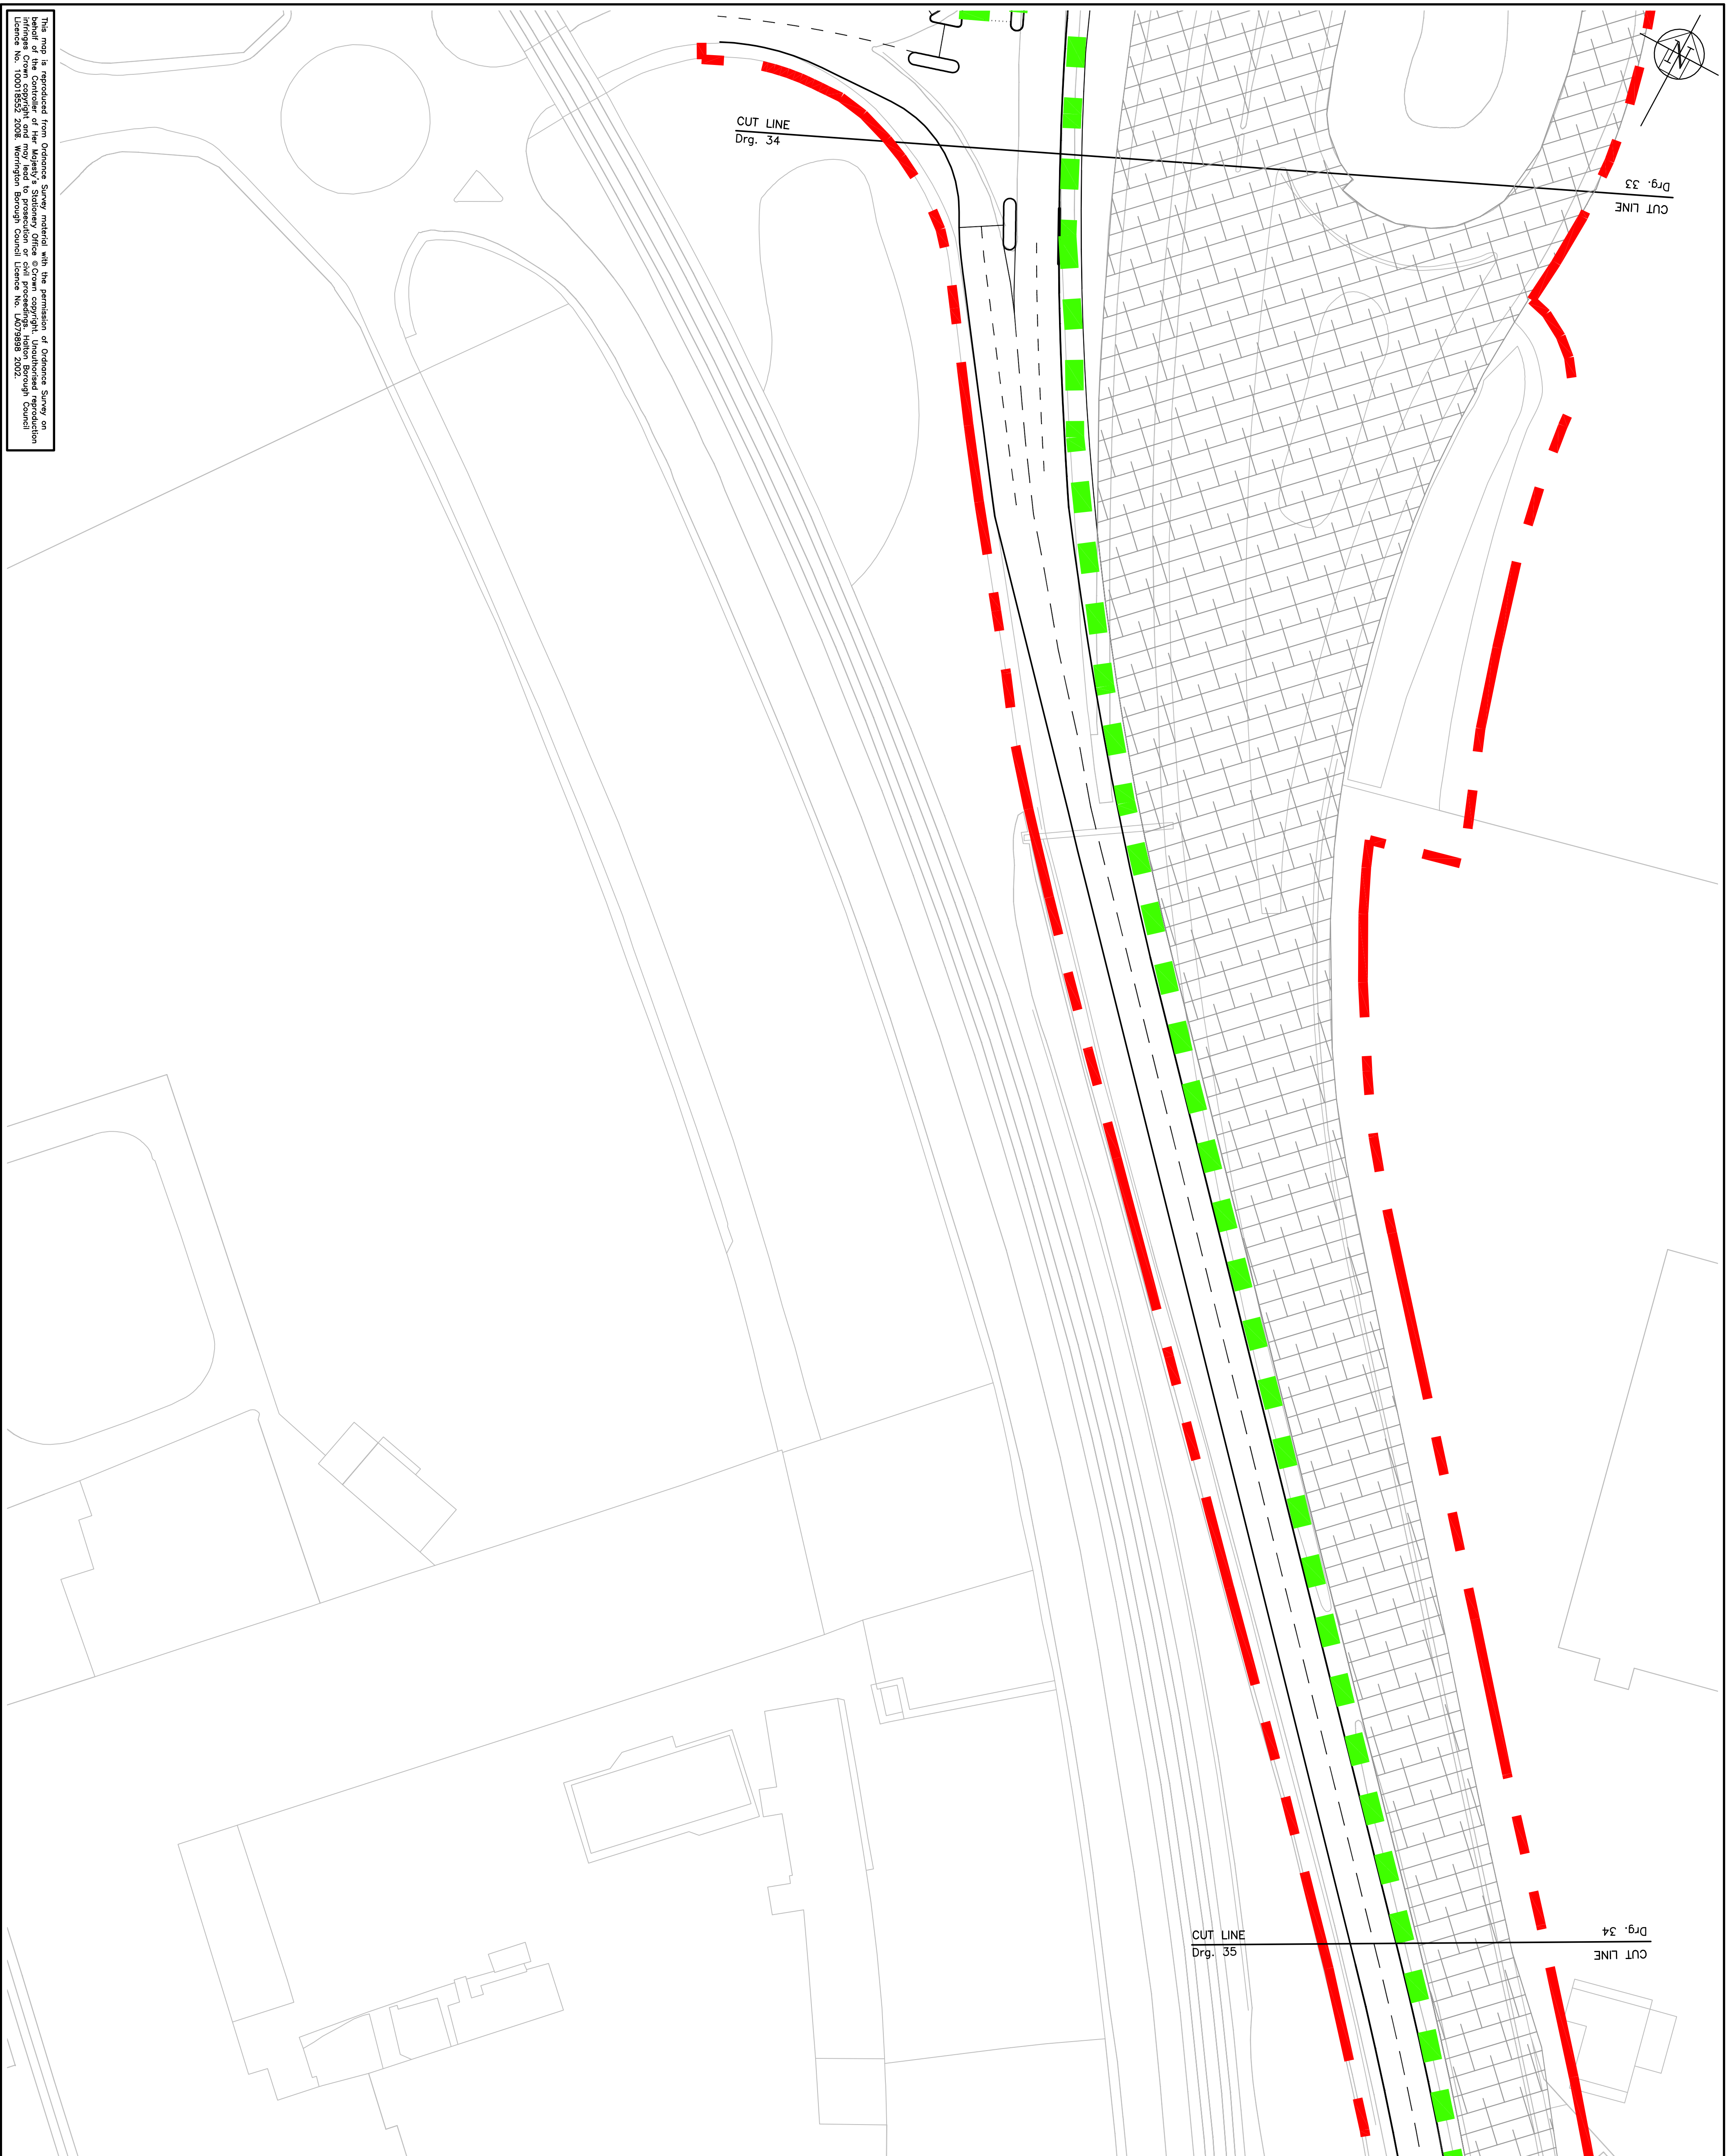

**NOTES**

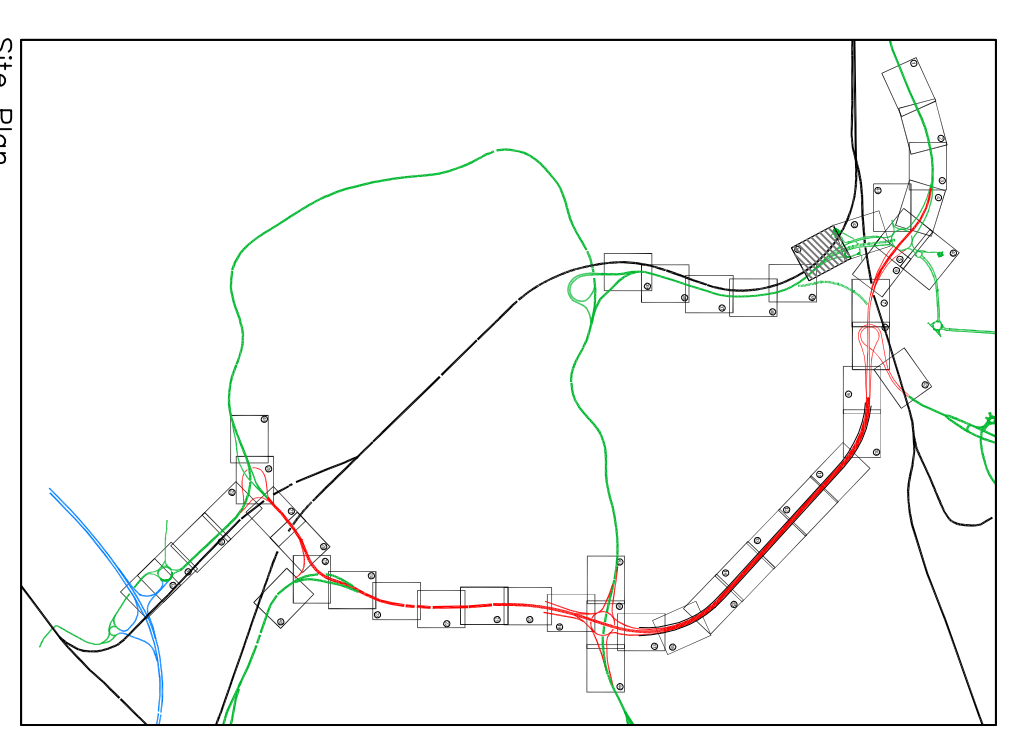

1. This drawing should only be read in relation to the other drawings shown on the drawing list to be considered indicative only. Reference should be made to appropriate drawing series for other information.
2. Do not scale from this drawing.
3. Balancing pond details to be confirmed.
4. Extent of embankments are indicative only.
5. Street lighting as existing.

- Legend**
- Boundary fencing
  - X— Single sided barrier
  - P— Parapet
  - Vertical concrete barrier
  - Twin lighting column
  - Single lighting column
  - Balancing pond
  - Redundant Carriageway and removal
  - Footway/Cycleway
  - TWA boundary
  - Planning application boundary

Rev.	Description
1	PLANNING APPLICATION
Drawn	DJ
Chkd.	LMB
Apprvd.	SWJ
Date	28.03.08

**Northwest**  
REGIONAL URBANISM AGENCY

**the mersey gateway**  
A BRIDGE TO PROSPERITY

**Project**  
THE MERSEY GATEWAY

**Drawing Title**  
GENERAL ARRANGEMENT  
SHEET 34 OF 46

**Gifford**

20 Nicholas Street, Chester, CH1 3JX  
Tel: 01244 318855 Fax: 01244 314660 www.gifford.co.uk

Scale (at A1) Date Drawn

1:500	March 08	BAH
-------	----------	-----

**Dwg. no.**  
B4027/4/H/100/34

**Rev.**  
-

This map is reproduced from Ordnance Survey material with the permission of Ordnance Survey on behalf of the Controller of Her Majesty's Stationary Office. © Crown copyright. Unauthorised reproduction of this map is prohibited. Ordnance Survey is a registered trademark of Ordnance Survey Limited.

10 0 10 20 50 100mm NATURAL SCALE