


NOTES

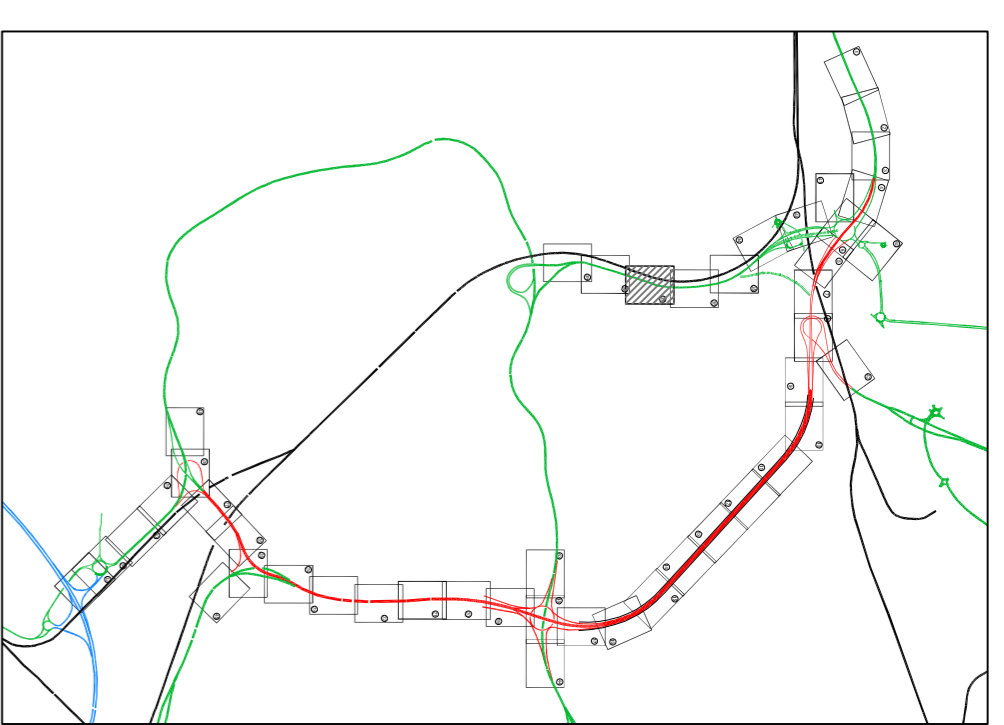

1. This drawing should only be read in relation to the other sheets of this drawing. Other information shown on drawing is to be considered indicative only. Reference should be made to appropriate drawing series for other information.
2. Do not scale from this drawing.
3. Balancing pond details to be confirmed.
4. Extent of embankments are indicative only.
5. Street lighting as existing.

- Legend**
- Boundary fencing
 - X— Single sided barrier
 - P— Parapet
 - Vertical concrete barrier
 - Twin lighting column
 - Single lighting column
 - Balancing pond
 - Redundant Carriageway and removal
 - Footway/Cycleway
 - TMA boundary
 - Planning application boundary

Rev.	Drawn	Chkd.	Apprvd.	Date	Description
1	RJ	UMB	SWJ	28.03.08	PLANNING APPLICATION

Client: **the mersey gateway**
A BRIDGE TO PROSPERITY
Northwest
REGIONAL DEVELOPMENT AGENCY


Project: **THE MERSEY GATEWAY**

Drawing Title: **GENERAL ARRANGEMENT SHEET 37 OF 46**



Dwg. no.: **B40274/H/1001/37**

Rev.: **B**

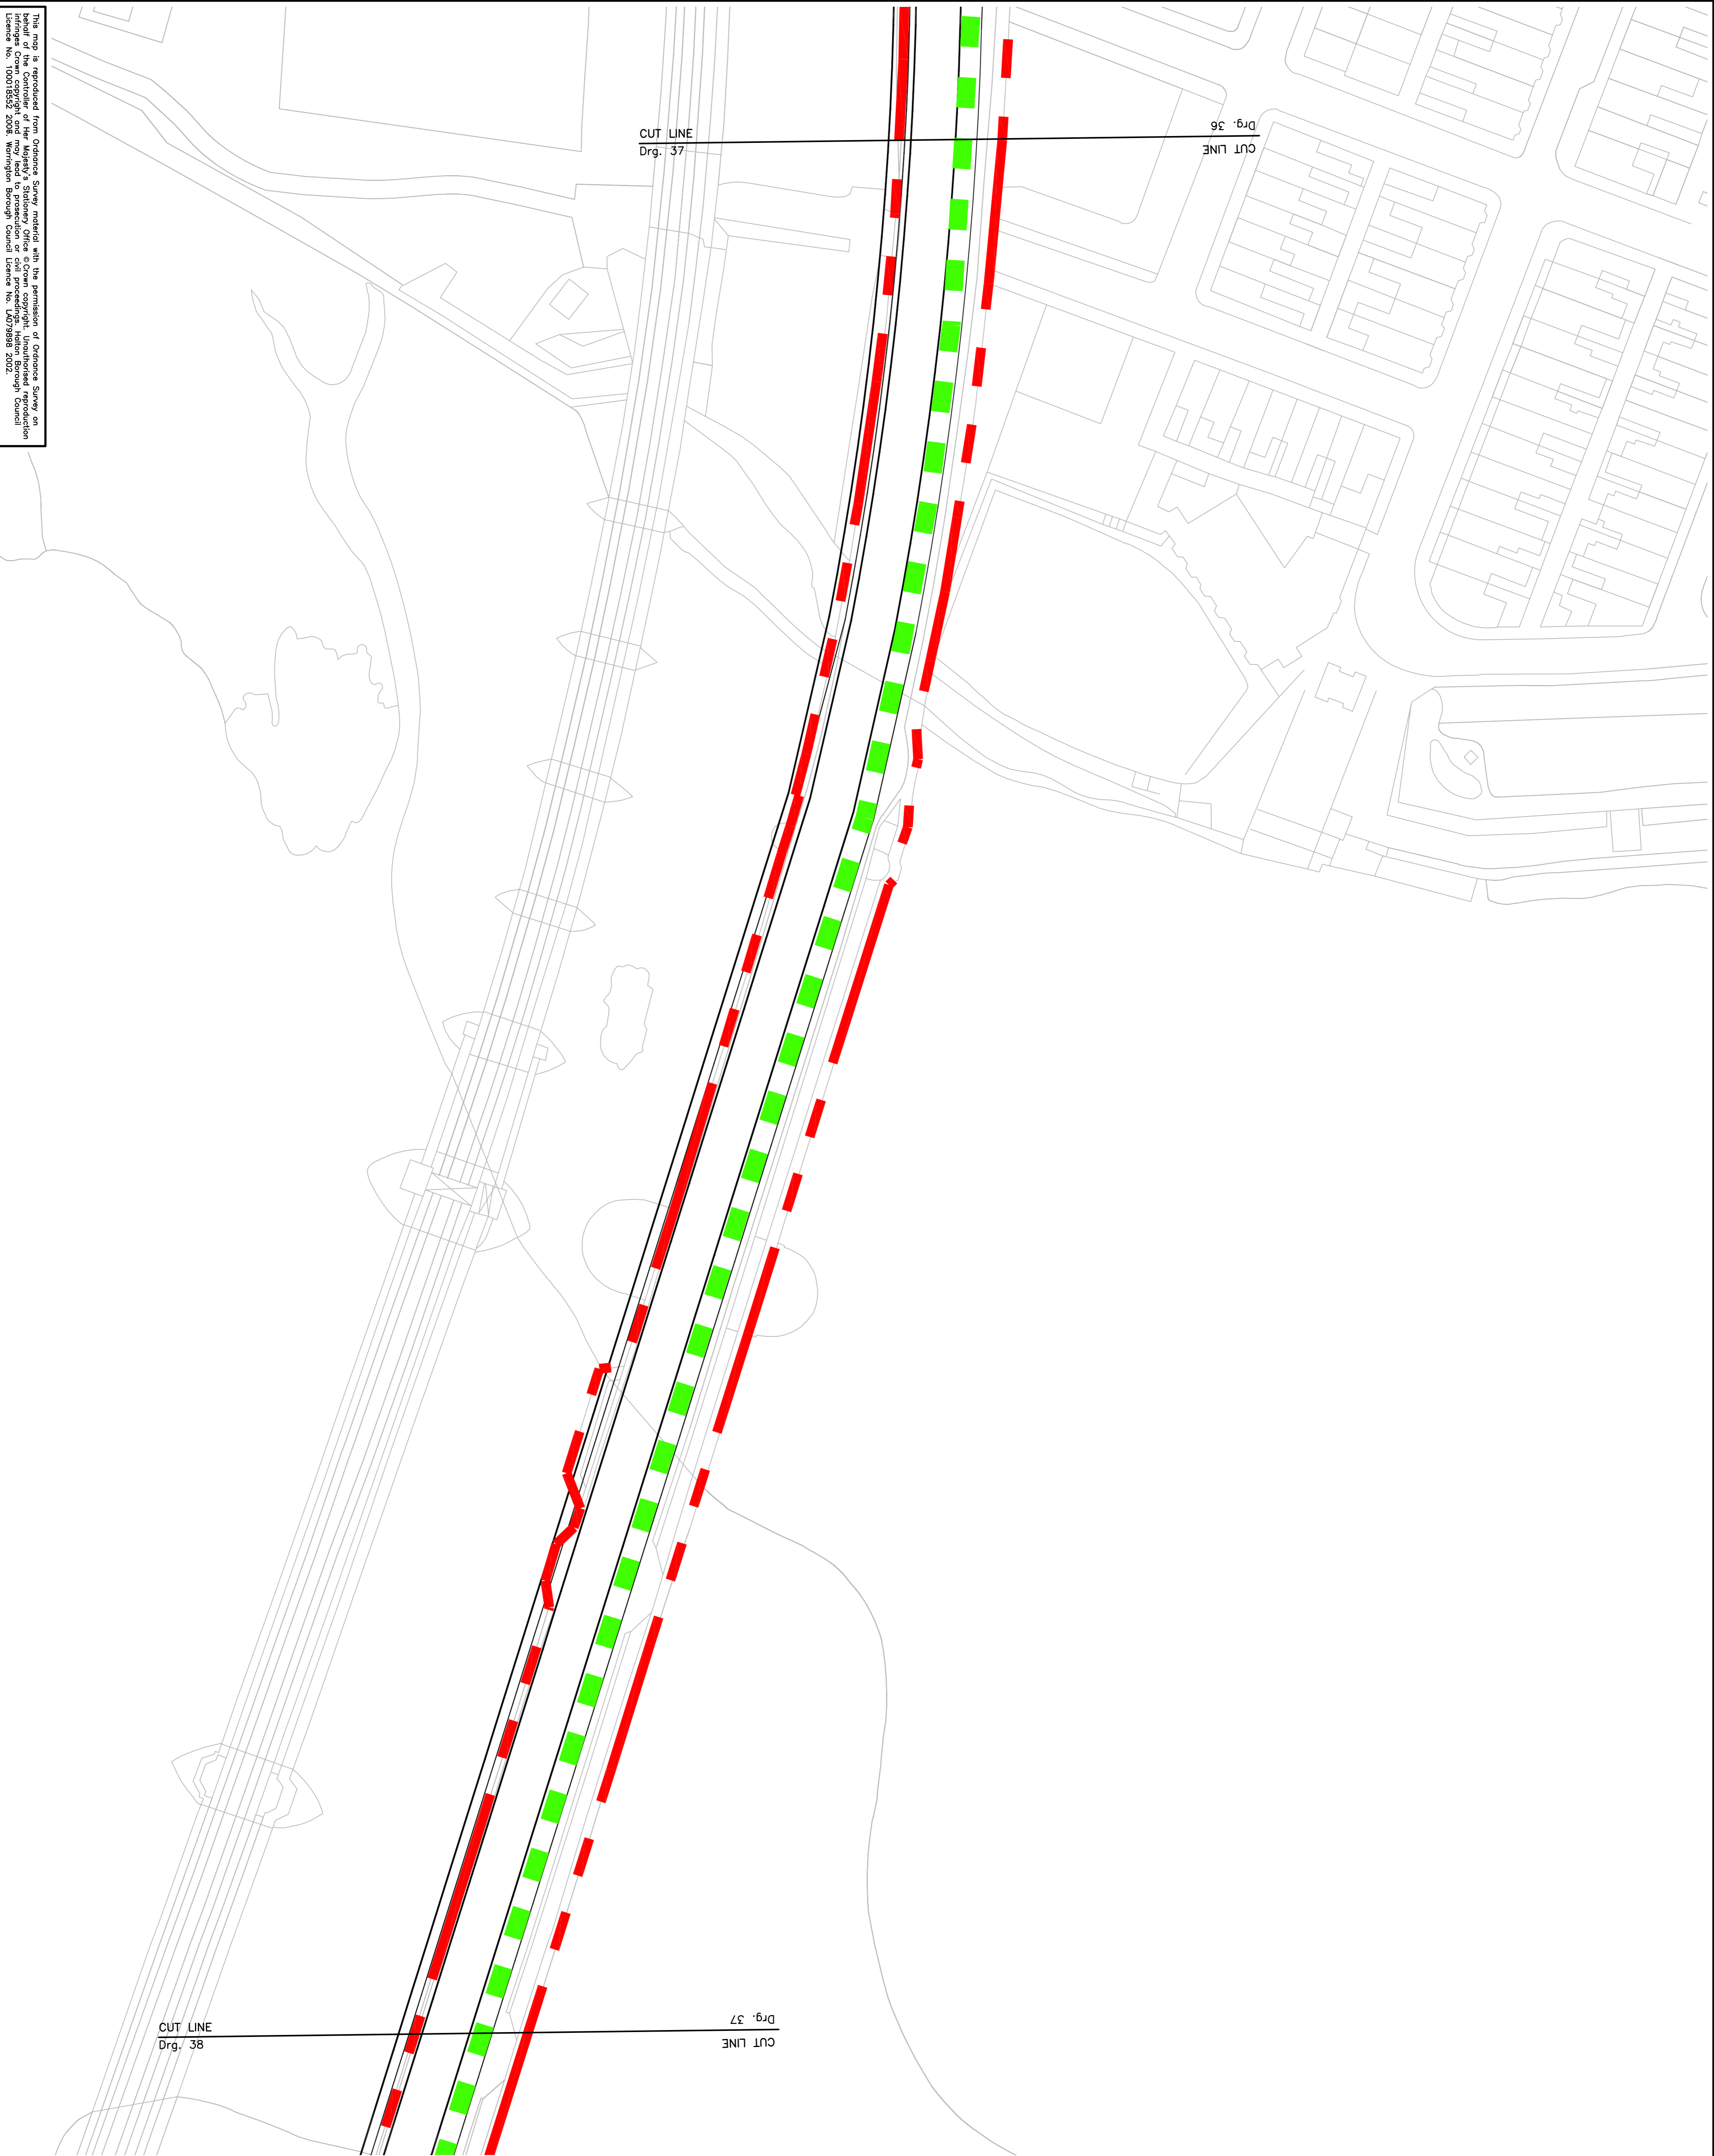

10 0 10 20 50 100mm NATURAL SCALE

This map is reproduced from Ordnance Survey material with the permission of Ordnance Survey on behalf of the Controller of Her Majesty's Stationery Office © Crown copyright. Unauthorised reproduction is prohibited. Licence No. 100019256. Ordnance Survey, 2008.