


NOTES

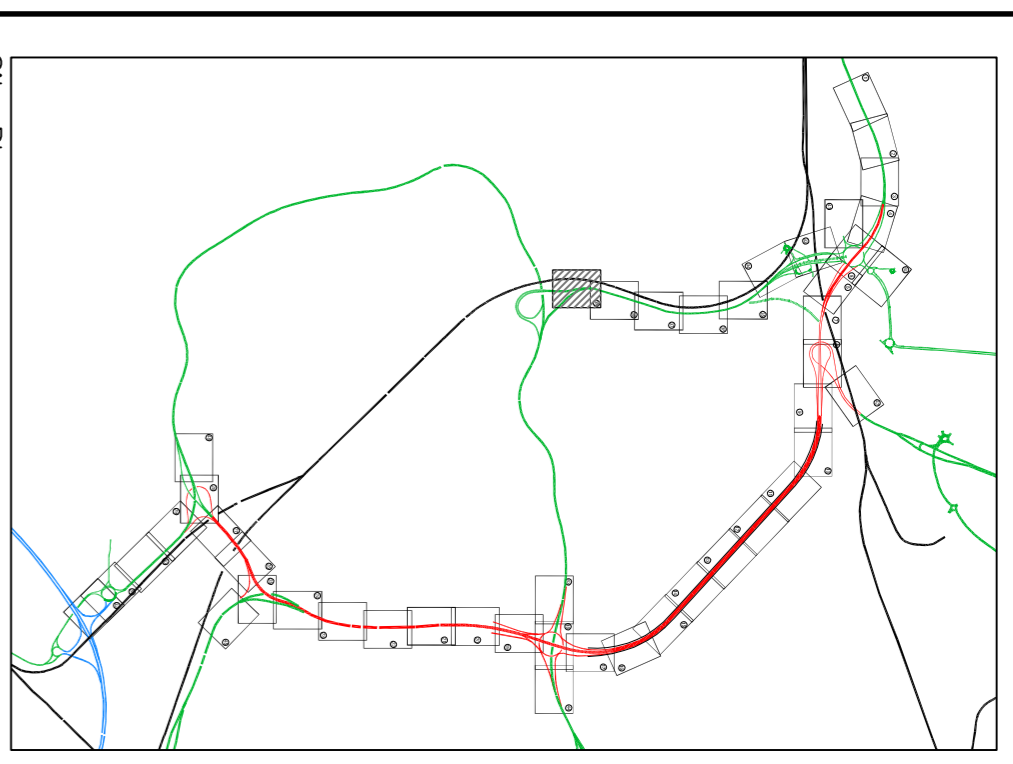

1. This drawing should only be read in relation to the other sheets of the drawing. Other information shown on drawing is to be considered indicative only. Reference should be made to appropriate drawing series for other information.

2. Do not scale from this drawing.

3. Balancing pond details to be confirmed.

4. Extent of embankments are indicative only.

5. Street lighting as existing.

Legend

- Boundary fencing
- X— Single sided barrier
- P— Parapet
- Vertical concrete barrier
- Twin lighting column
- Single lighting column
- Balancing pond
- Redundant Carrageway and removal
- Footway/Cycleway
- TMA boundary
- Planning application boundary

PLANNING APPLICATION

Rev.	Description
1	Drawn
2	Chkd. JMB
3	Apprvd. SWJ
4	Date 28.03.08

THE MERSEY GATEWAY

GENERAL ARRANGEMENT  
SHEET 39 OF 46




20 Riverside Street, Chester, CH1 2JX  
Tel: 01244 31665 Fax: 01244 31660 www.gifford.co.uk  
Scale (cf. A1) Date Drawn  
1:500 MARCH 08 BAH

Dwg. no. B40274/H/100139

10 0 10 20 50 100mm NATURAL SCALE

This map is reproduced from Ordnance Survey material with the permission of Ordnance Survey on behalf of the Controller of Her Majesty's Stationery Office © Crown copyright. Unauthorised reproduction is prohibited. Ordnance Survey Licence No. 100179895. Ordnance Survey Licence No. 100179895. Ordnance Survey Licence No. 100179895.

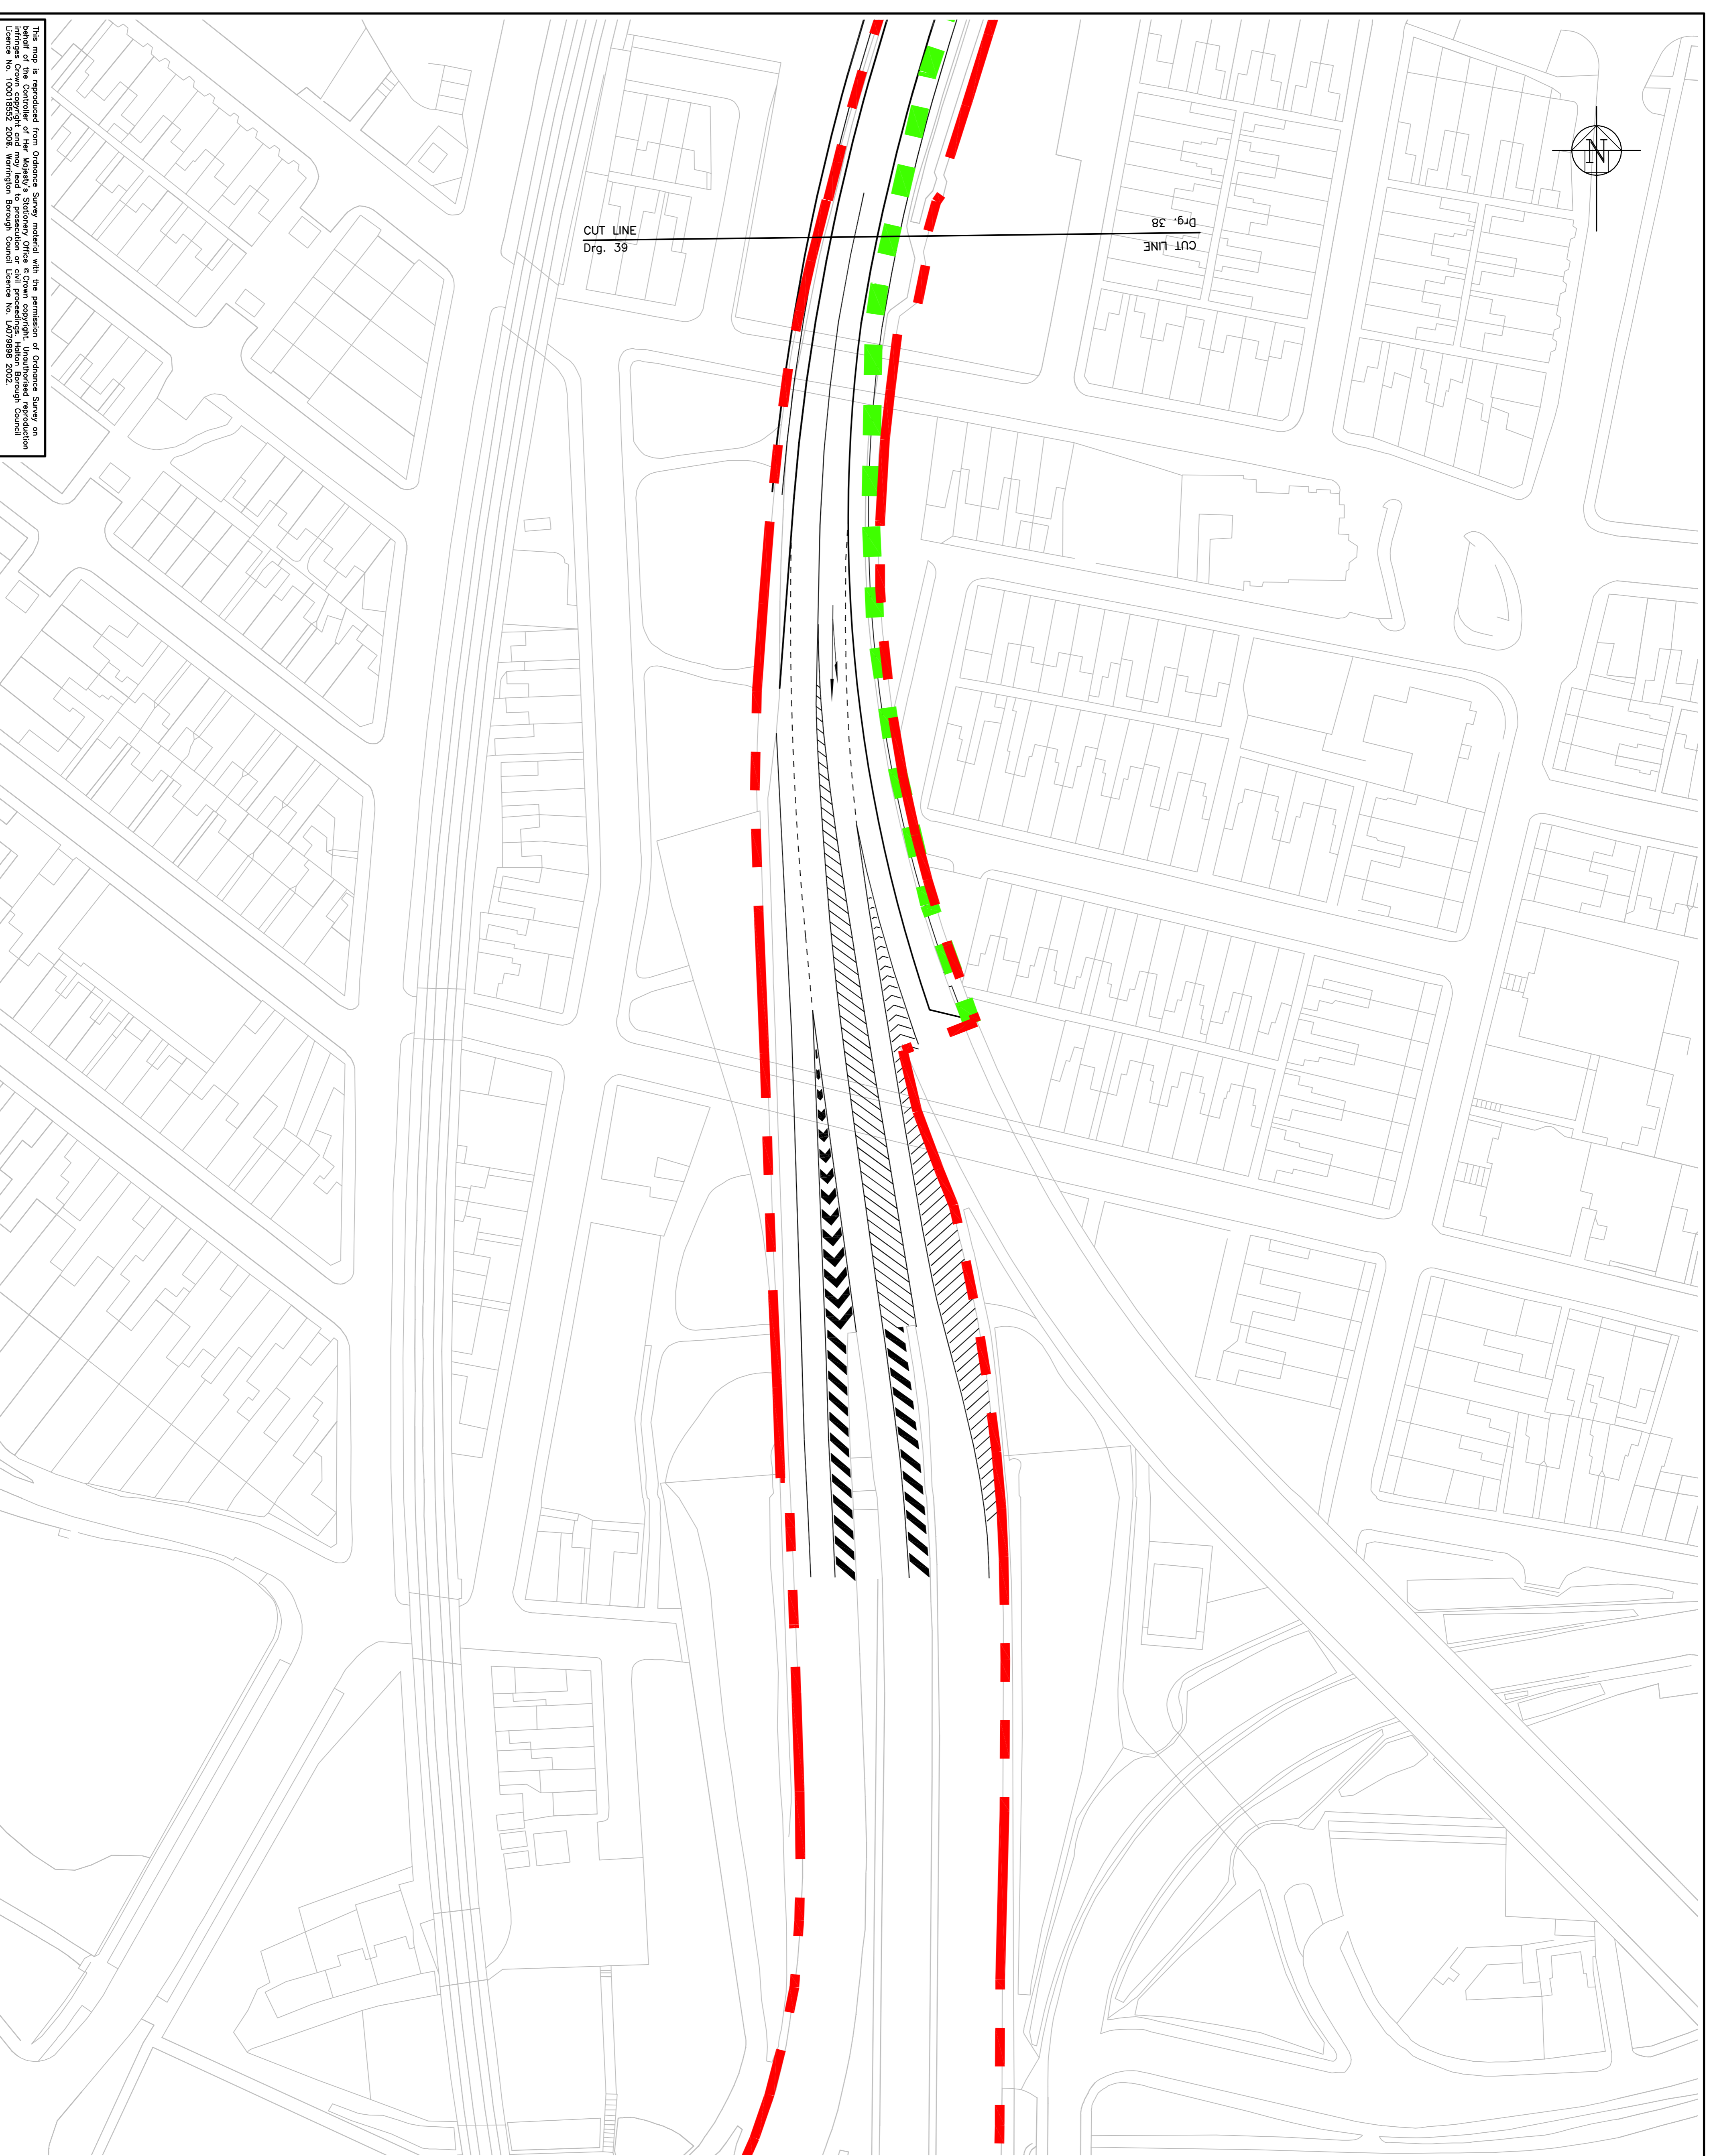

Dwg. 38  
CUT LINE

CUT LINE  
Dwg. 39