
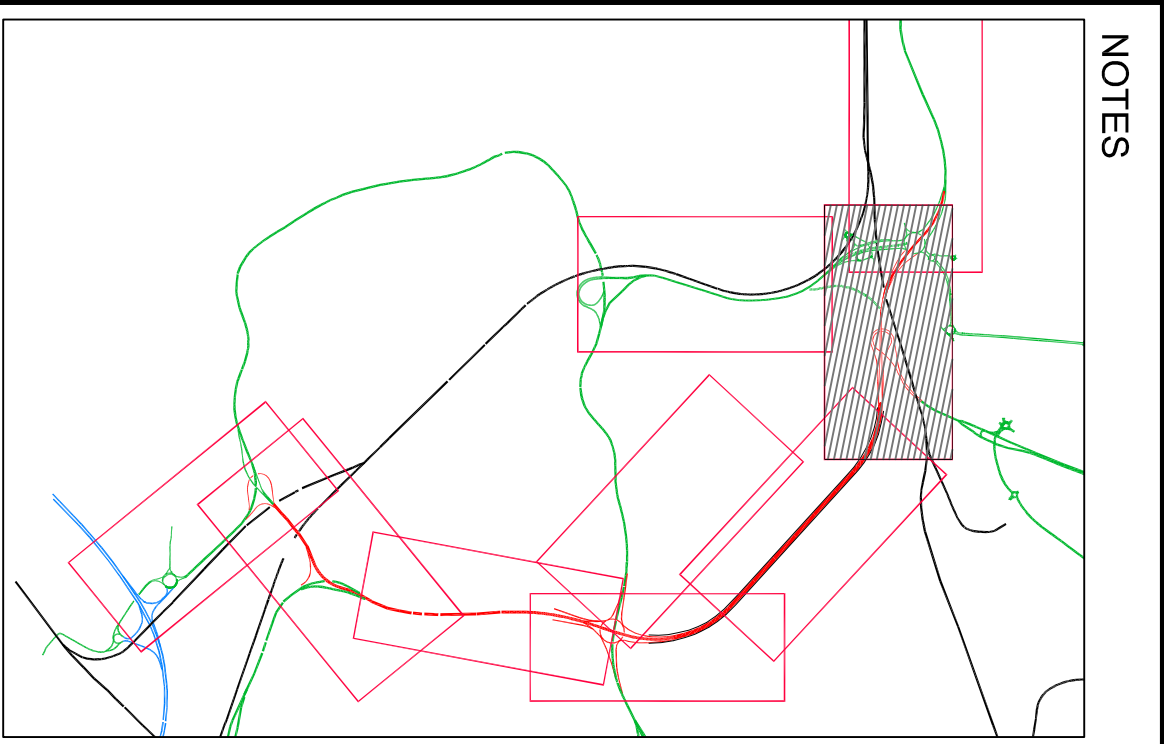
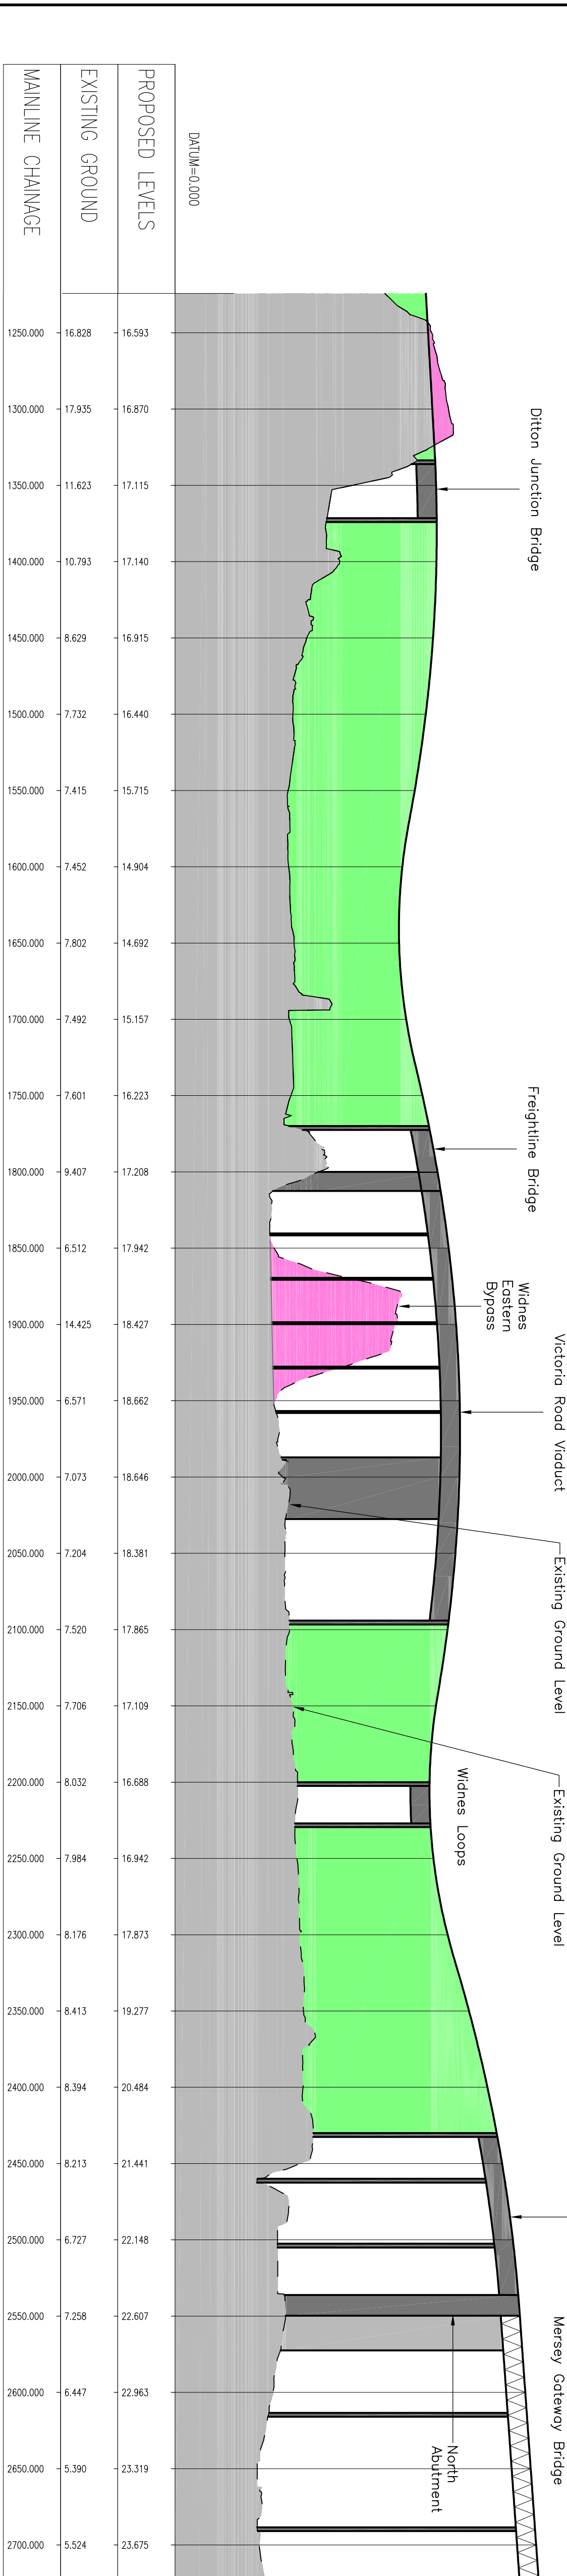


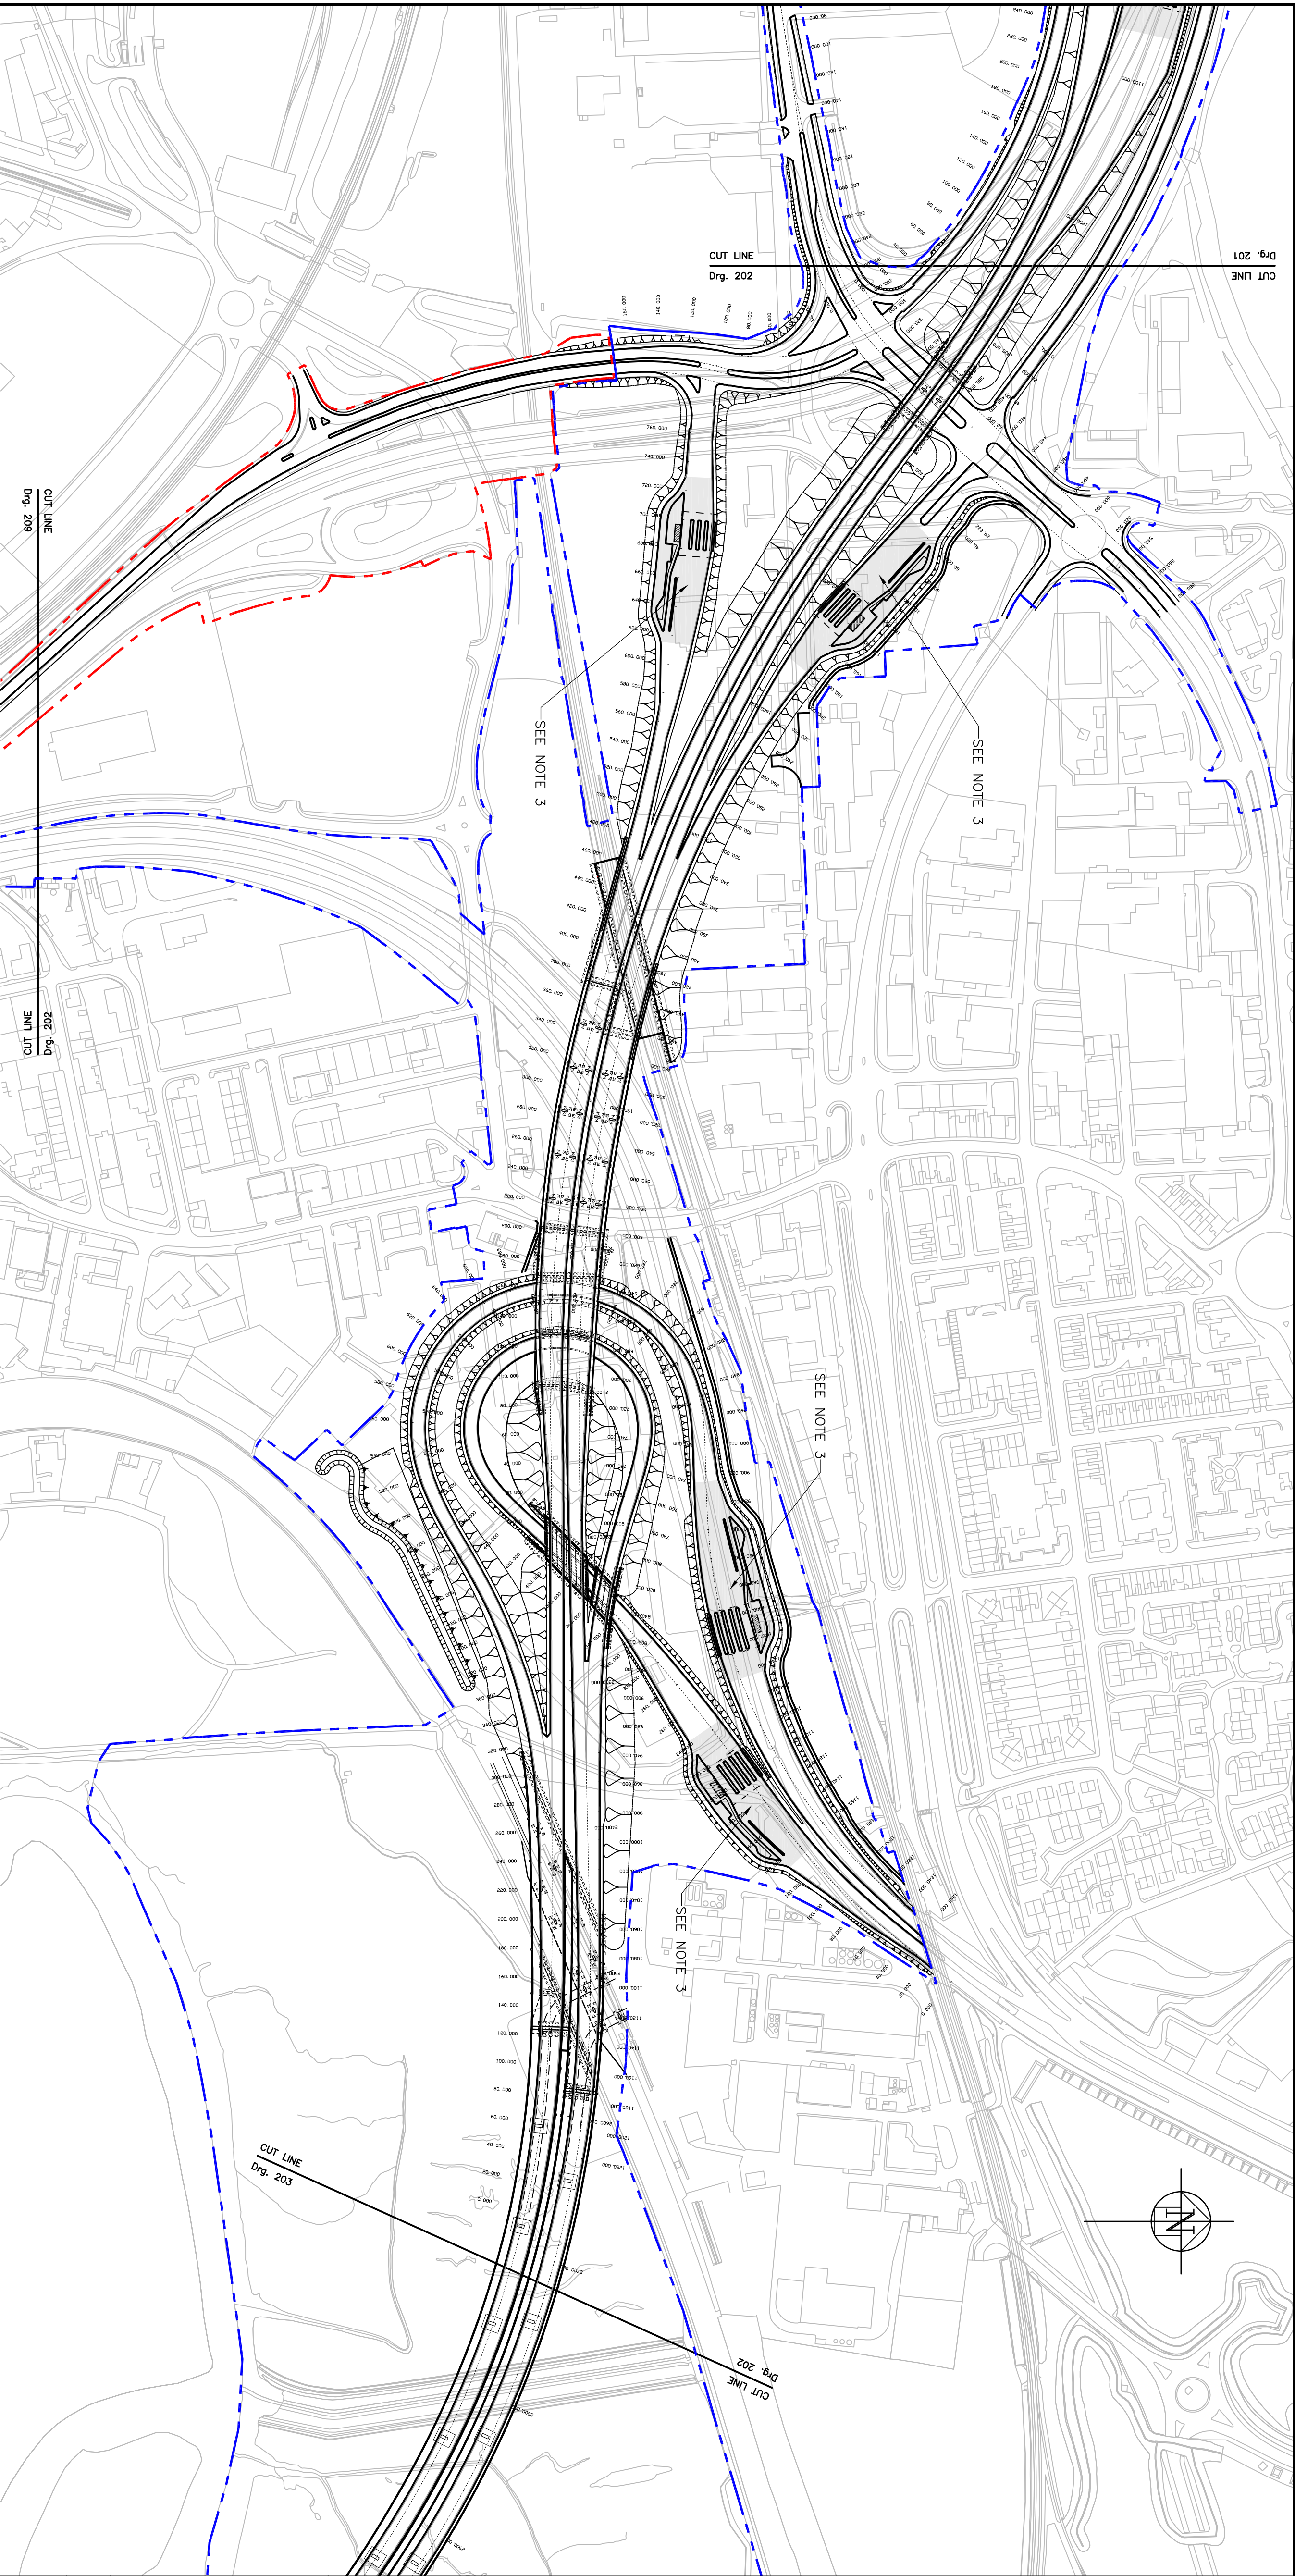

1. This drawing should only be read in relation to the subject of the title. Other information shown on drawing is to be considered indicative only. Reference should be made to appropriate drawing series for other information.
2. Do not scale from this drawing.
3. Details of toll booths and canopies to be reserved for subsequent approval.

Key

---	TMA Application boundary
---	Planning Application boundary
---	Existing Ground
---	Excavation

1	PLANNING APPLICATION
Drawn	DJ
Chkd.	JMB
Apprvd	SWJ
Date	28.03.08

Client	Description
Rev.	



THE MERSEY GATEWAY

GENERAL ARRANGEMENT
1:2,500 SCALE
SHEET 3 OF 10

Gifford

20 Nicholas Street, Chester, CH1 2NX Tel: 01244 318555 Fax: 01244 316550		www.gifford.co.uk	
Scale (at A1) 1:2500(H) 1:250(V)	Date March 08	Drawn BAH	
Dwg. no. B4027/4/H/100/202		Rev. -	

ORIGINAL DRAWING SIZE 841 x 594

This map is reproduced from Ordnance Survey material with the permission of Ordnance Survey on behalf of the Controller of Her Majesty's Stationery Office. Crown copyright. Unauthorised reproduction of this map is prohibited. Ordnance Survey is a registered trademark of Ordnance Survey Limited. Licence No. 100018525 2007. Warrington Borough Council Licence No. LA079895 2002.

10 0 10 20 50 100mm NATURAL SCALE