


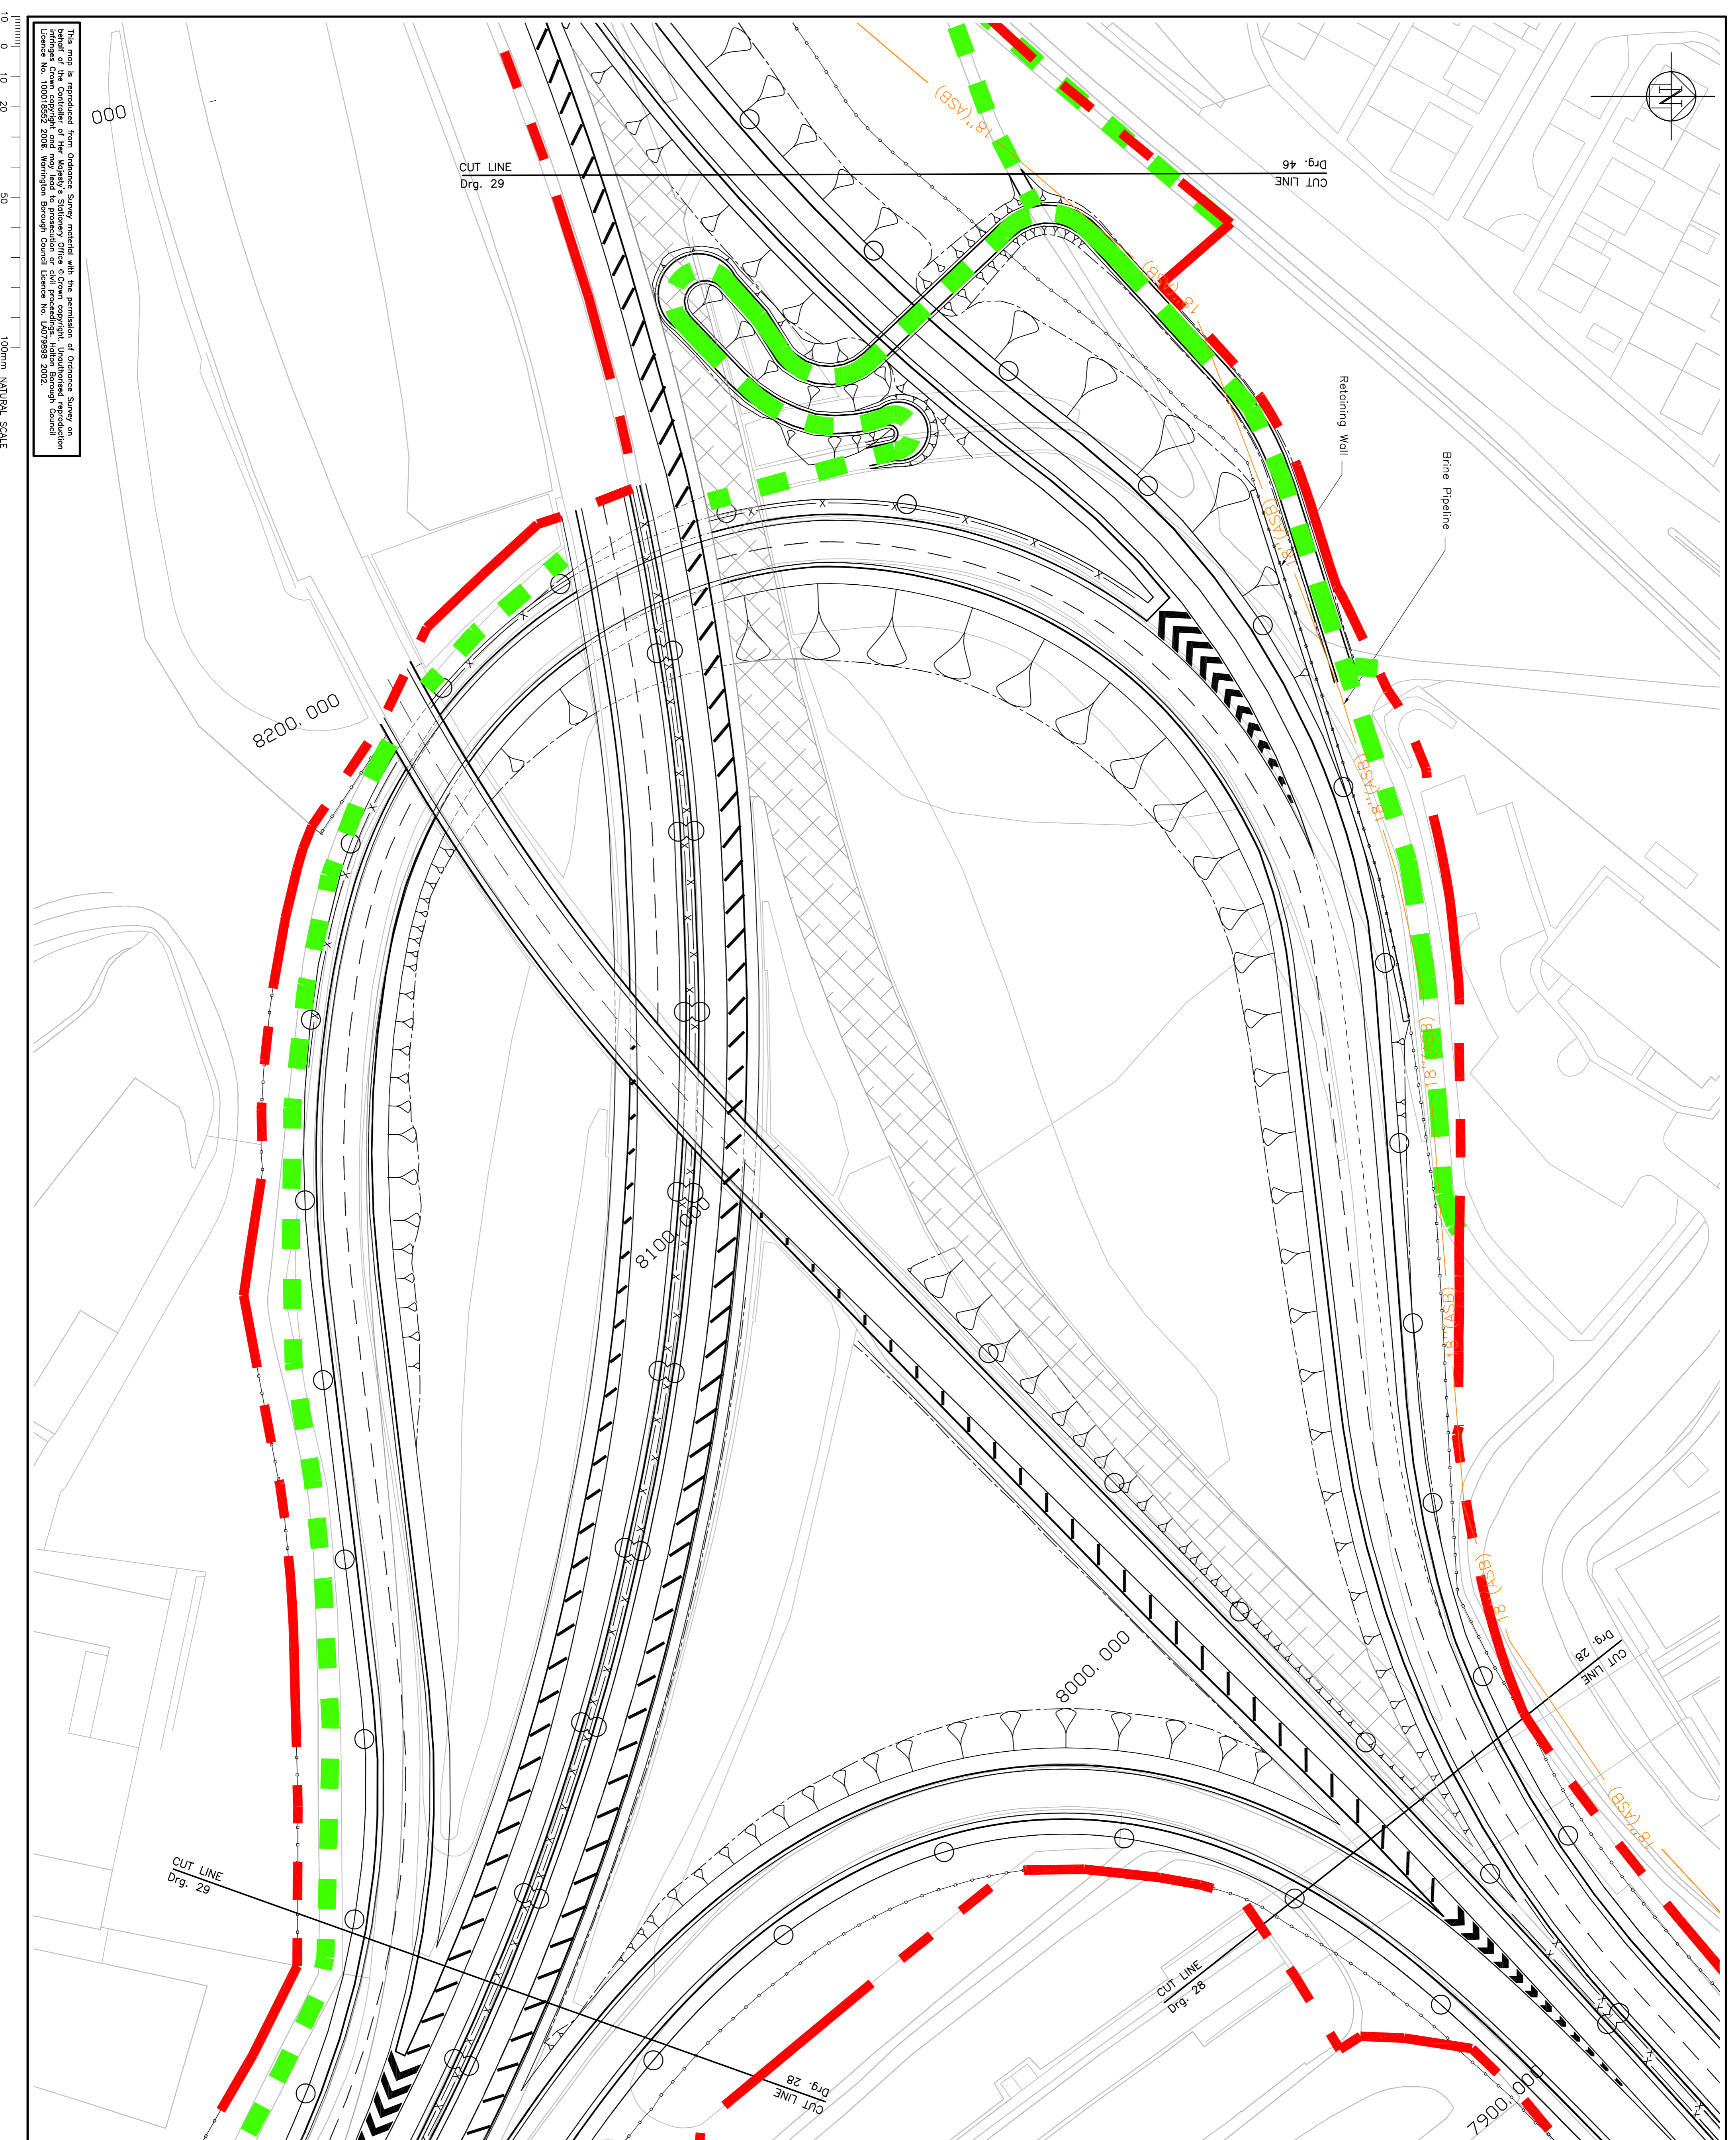


CUT LINE
Drg. 46

CUT LINE
Drg. 29



NOTES

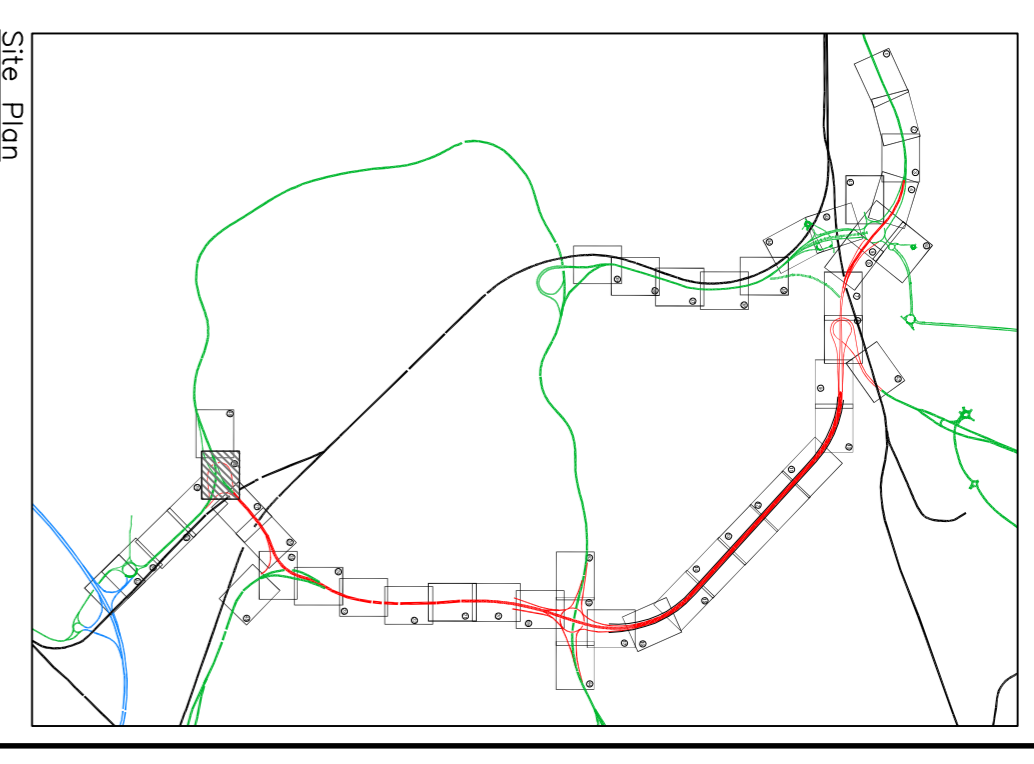

1. This drawing should only be read in relation to the subject of the title. Other information shown on drawing is to be considered indicative only. Reference should be made to appropriate drawing series for other information.

- 2. Do not scale from this drawing.
- 3. Balancing pond details to be confirmed.
- 4. Extent of embankments are indicative only.

Legend

- Boundary fencing
- Single sided barrier
- Parapet
- Vertical concrete barrier
- Twin lighting column
- Single lighting column
- Balancing pond
- Redundant Carriageway and removal
- Footway/Cycleway
- TWA boundary
- Planning application boundary

Client: **the mersey gateway**
A BRIDGE TO PROSPERITY
Northwest
REGIONAL DEVELOPMENT AGENCY

Project: **THE MERSEY GATEWAY**

Drawing Title: **GENERAL ARRANGEMENT SHEET 28 OF 46**

Gifford
20 Nicholas Street, Chester, CH1 2NX
Tel: 01244 317855 Fax: 01244 314550 www.gifford.co.uk

Scale (at A1)	Date	Drawn
1:500	March 08	BAH

Dwg. no. **B4027/4/H/100/28**

This map is reproduced from Ordnance Survey material with the permission of Ordnance Survey on behalf of the Controller of Her Majesty's Stationery Office copyright. Unauthorised reproduction of this map in any form or by any means without the prior written permission of Ordnance Survey is prohibited. Licence No. 100018542 2008. Warrington Borough Council Licence No. LA073889 2002.

10 0 10 20 50 100mm NATURAL SCALE