


10 0 10 20 50 100mm NATURAL SCALE

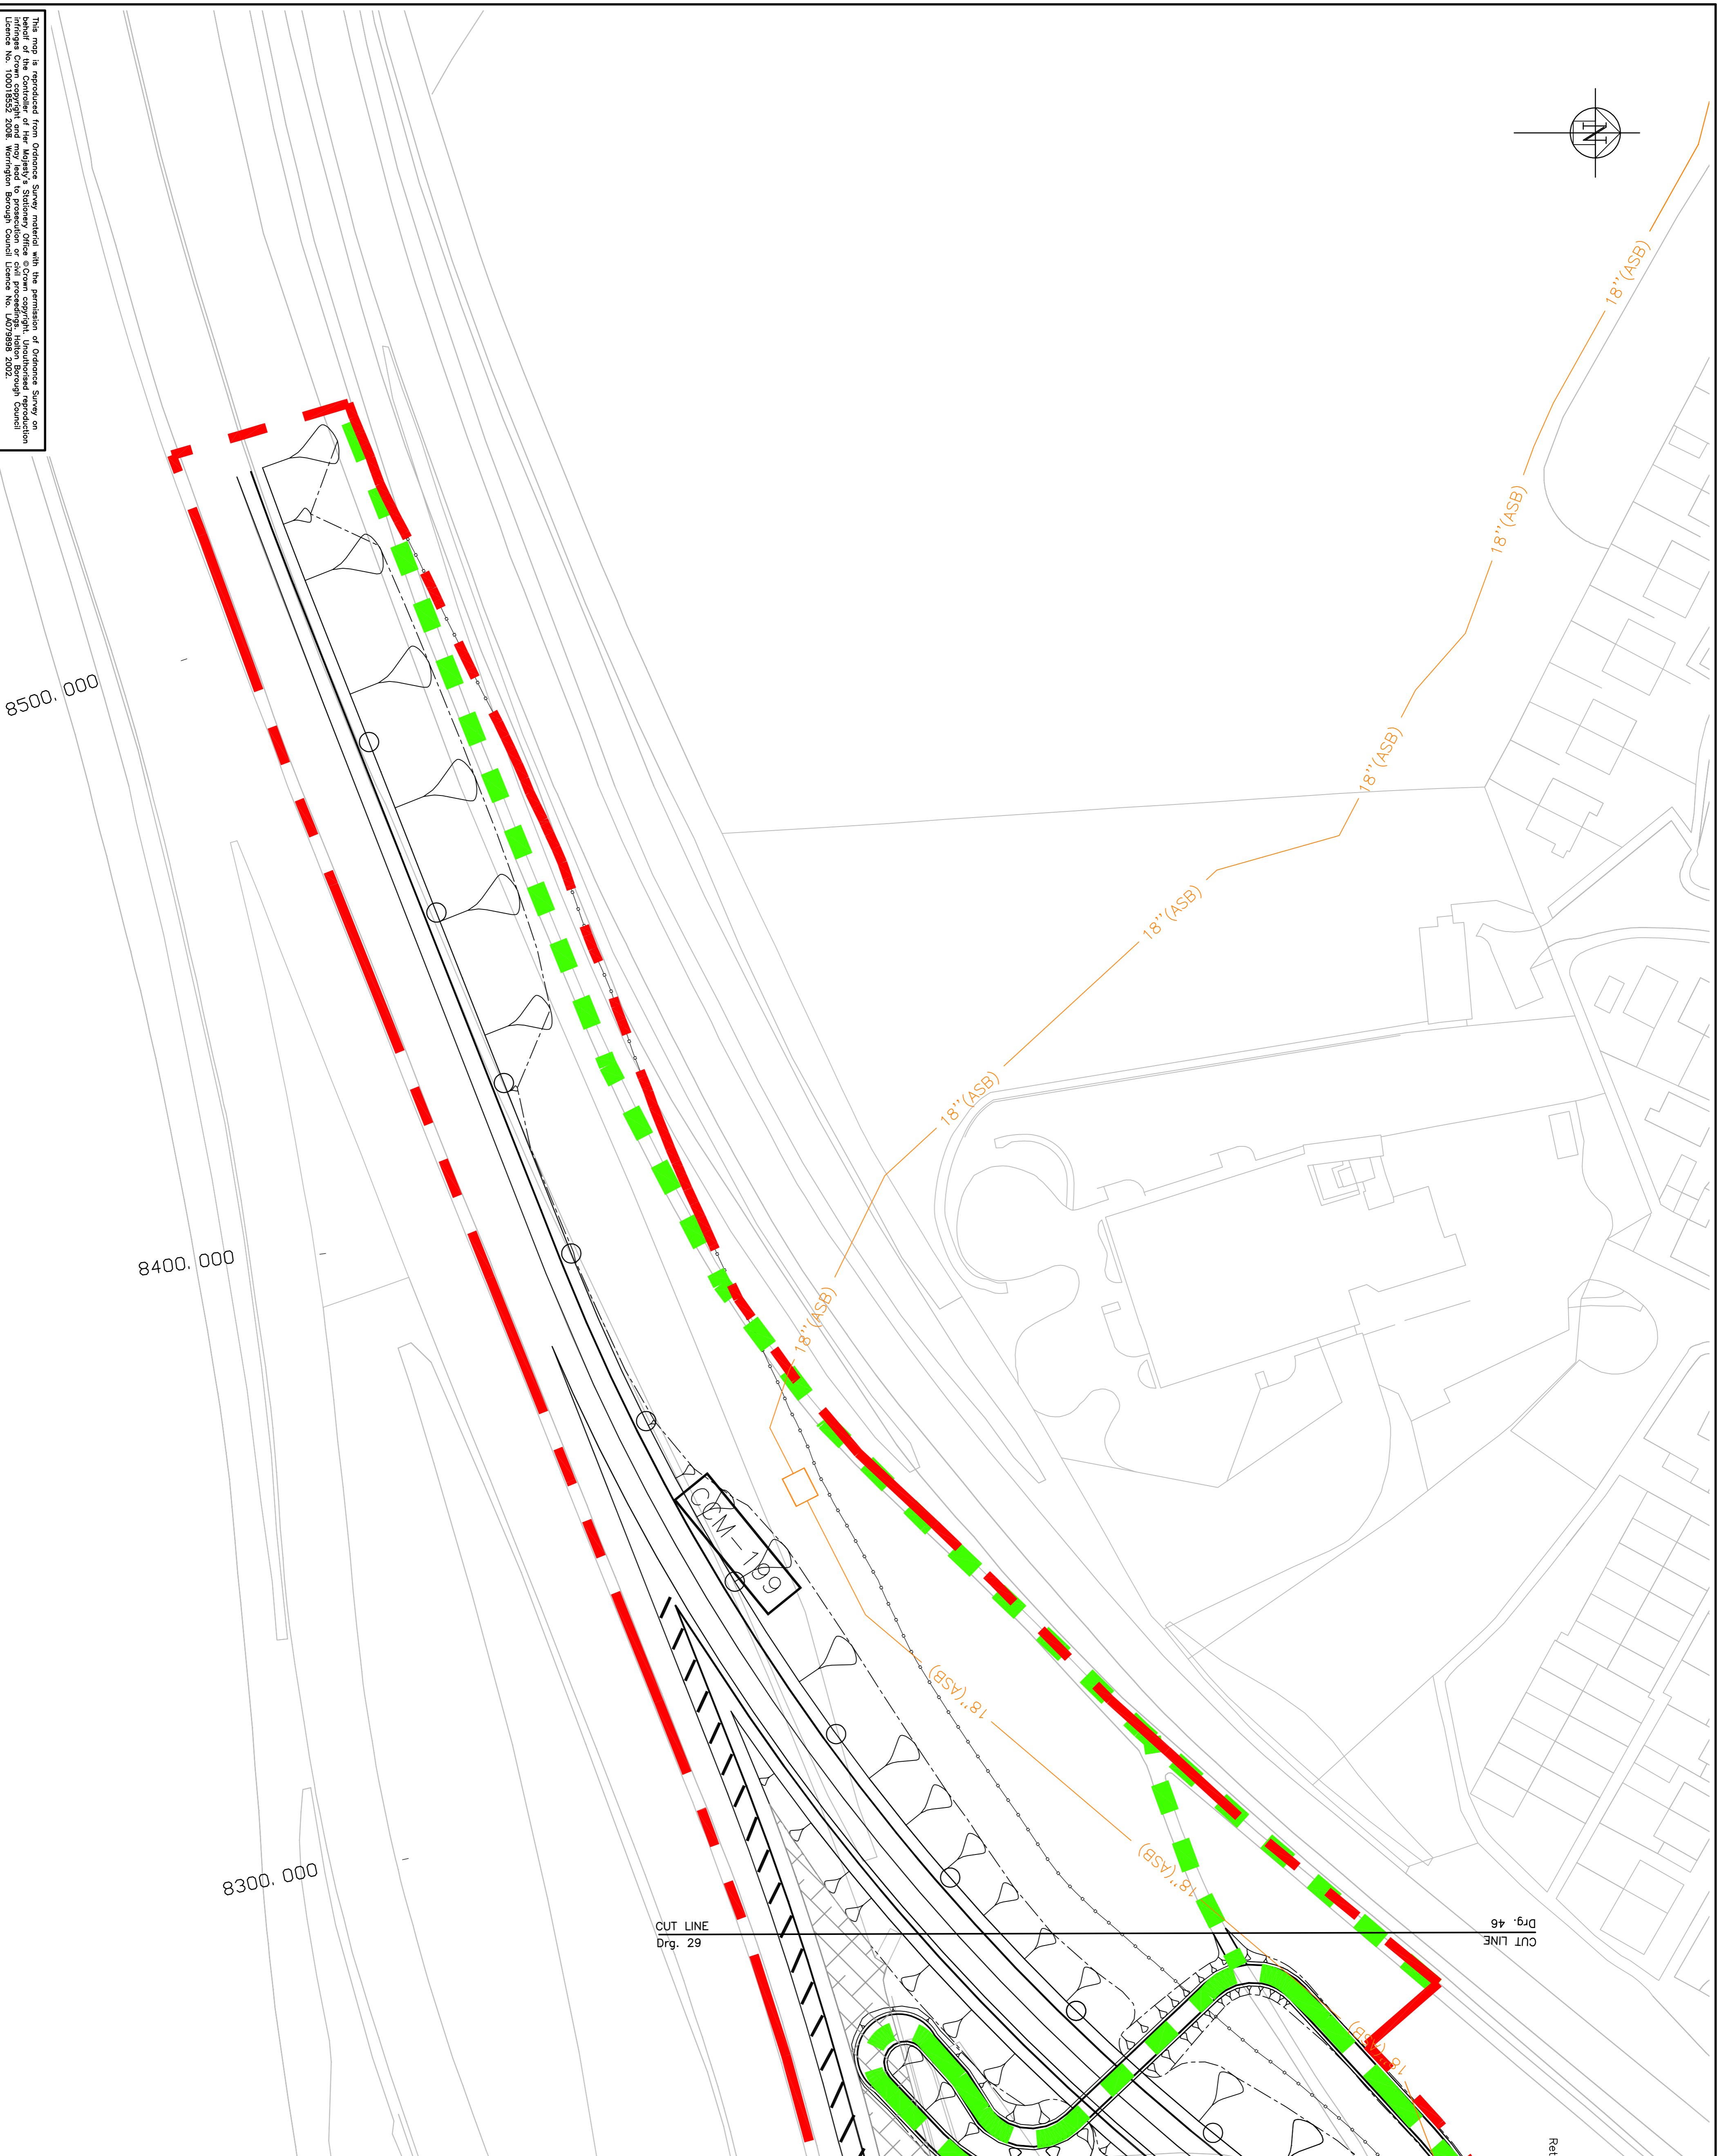

This map is reproduced from Ordnance Survey material with the permission of Ordnance Survey on behalf of the Controller of Her Majesty's Stationery Office. Crown copyright. Unauthorised reproduction is prohibited. Ordnance Survey is the registered trademark of Ordnance Survey Limited. Ordnance Survey is the registered trademark of Ordnance Survey Limited.

8500.000

8400.000


8300.000

CUT LINE  
Drg. 46

CUT LINE  
Drg. 46

Retc

NOTES

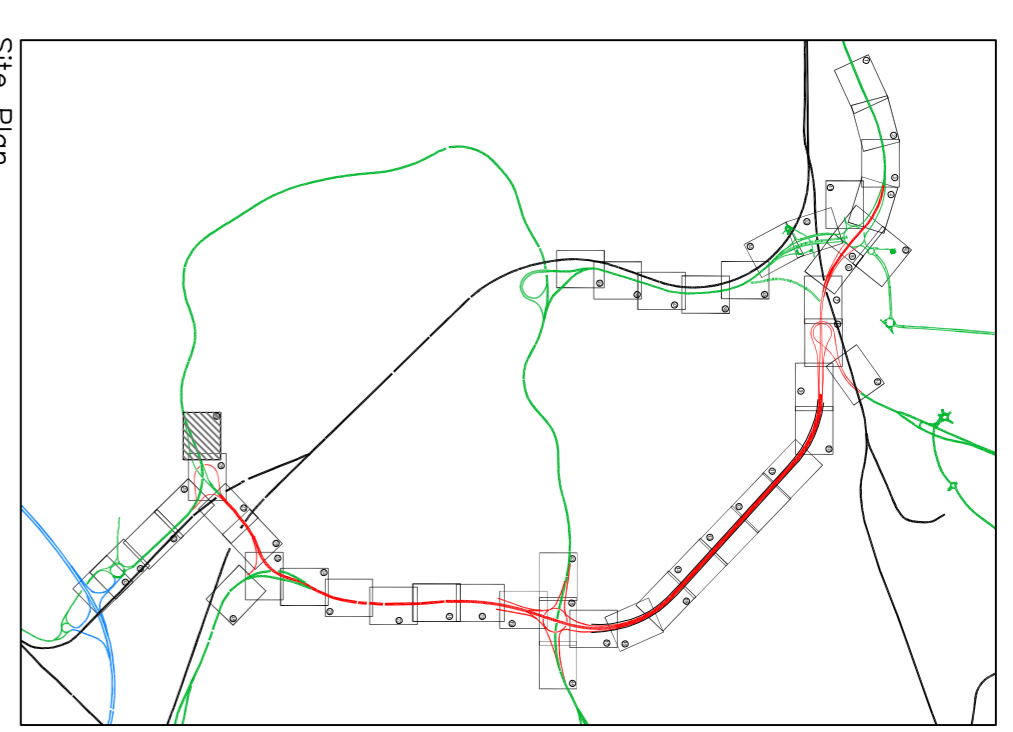

1. This drawing should only be read in relation to the other drawings in the drawing set. Information shown on this drawing is to be considered indicative only. Reference should be made to appropriate drawing series for other information.
2. Do not scale from this drawing.
3. Balancing pond details to be confirmed.
4. Extent of embankments are indicative only.

Rev.	Description
1	PLANNING APPLICATION
2	PLANNING APPLICATION
3	PLANNING APPLICATION
4	PLANNING APPLICATION

**Northwest**  
 REGIONAL DEVELOPMENT AGENCY

**THE MERSEY GATEWAY**  
 Drawing Title  
**GENERAL ARRANGEMENT**  
 SHEET 46 OF 46

20 Nicholas Street, Chester, CH1 3JX  
 Tel: 01224 318855 Fax: 01224 318860 www.gifford.com  
 Scale (at A1) Date Drawn  
 1:500 March 08 BAH  
 Drg. no. **B4027/4/H/100/46**  
 ORIGINAL DRAWING SIZE 841 x 594