





PLAN

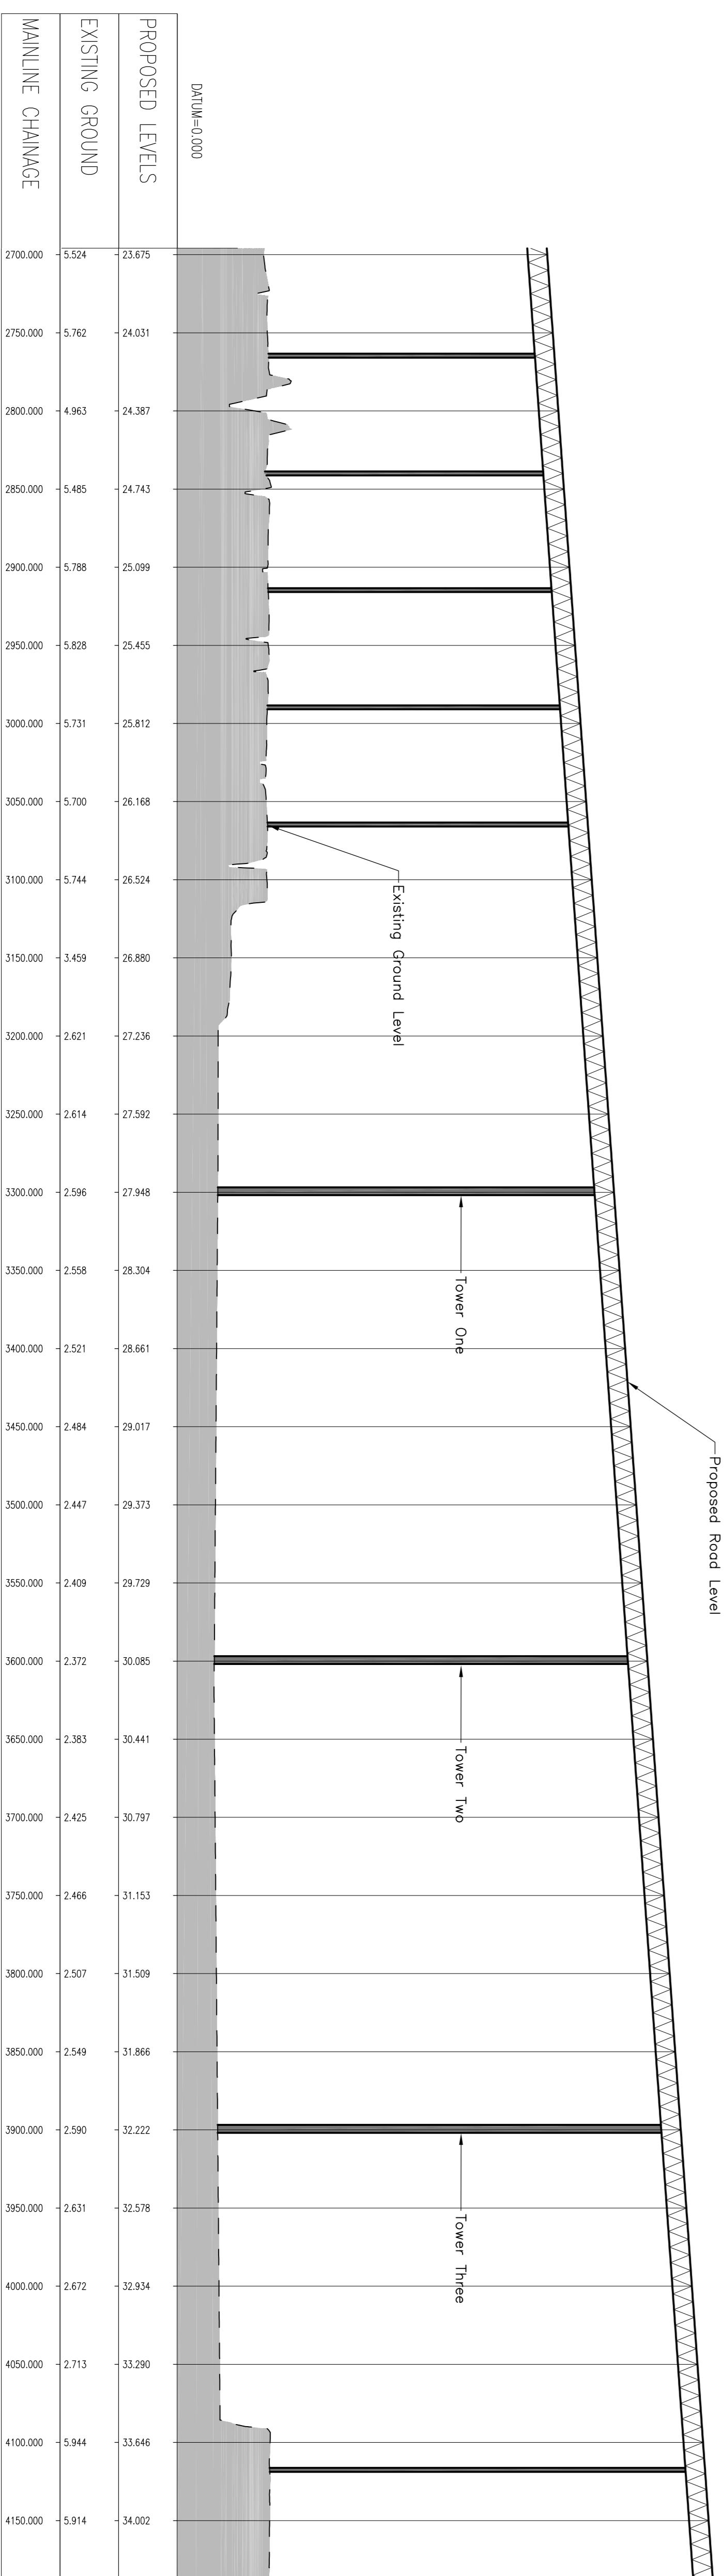

LONG SECTION

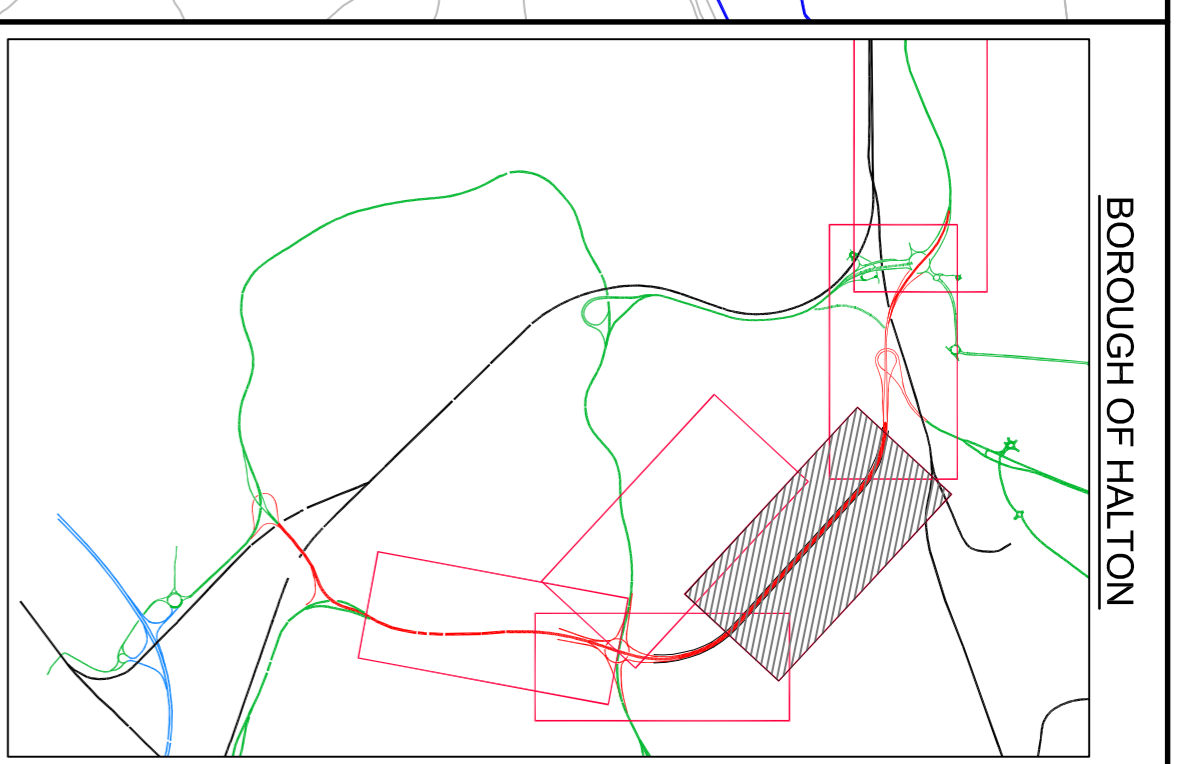

1. This drawing should only be read in relation to the subject of the title. Other information shown on drawing is to be considered indicative only. Reference should be made to appropriate drawing series for other information.
2. Do not scale from this drawing.
3. Details of toll booths and canopies to be reserved for subsequent approval.

Key

- TMA Application boundary
- Planning Application boundary
- Existing Ground
- Fill
- Excavation

Rev.	Drawn	Chkd.	Apprvd.	Date	Description
1	DJ	JMB	SWJ	28.03.08	PLANNING APPLICATION
A	BAH	SWJ	SWJ	15.05.08	PLANNING APPLICATION Amendments.
B	BAH	AJR	SWJ	21.05.08	PLANNING APPLICATION Amendments.

A BRIDGE TO PROSPERITY

Project
**THE RIVER MERSEY
 (MERSEY GATEWAY BRIDGE)
 ORDER**

Drawing Title
**PLANNING DIRECTION
 GENERAL ARRANGEMENT
 1:2,500 SCALE
 SHEET 4 OF 7**

Gifford

20 Nicholas Street, Chester, CH1 2NX
 Tel: 01244 31855 Fax: 01244 31859 www.gifford.com
 Scale (at A1) Date Drawn
 1:2500(1/1250V) March 08 BAH

Dwg. no. **B4027/4/H/100/203** Rev. **B**

This map is reproduced from Ordnance Survey material with the permission of Ordnance Survey on behalf of the Controller of Her Majesty's Stationery Office © Crown copyright. Unauthorised reproduction of this map is prohibited. Ordnance Survey Licence No. 100018525 2007. Warrington Borough Council Licence No. LA079898 2002.

