


NOTES

1. This drawing should only be read in relation to the subject of the title. Other information shown on drawing is to be considered indicative only. Reference should be made to appropriate drawing series for other information.
2. Do not scale from this drawing.
3. Balancing pond details to be confirmed.
4. Extent of embankments are indicative only.

Legend

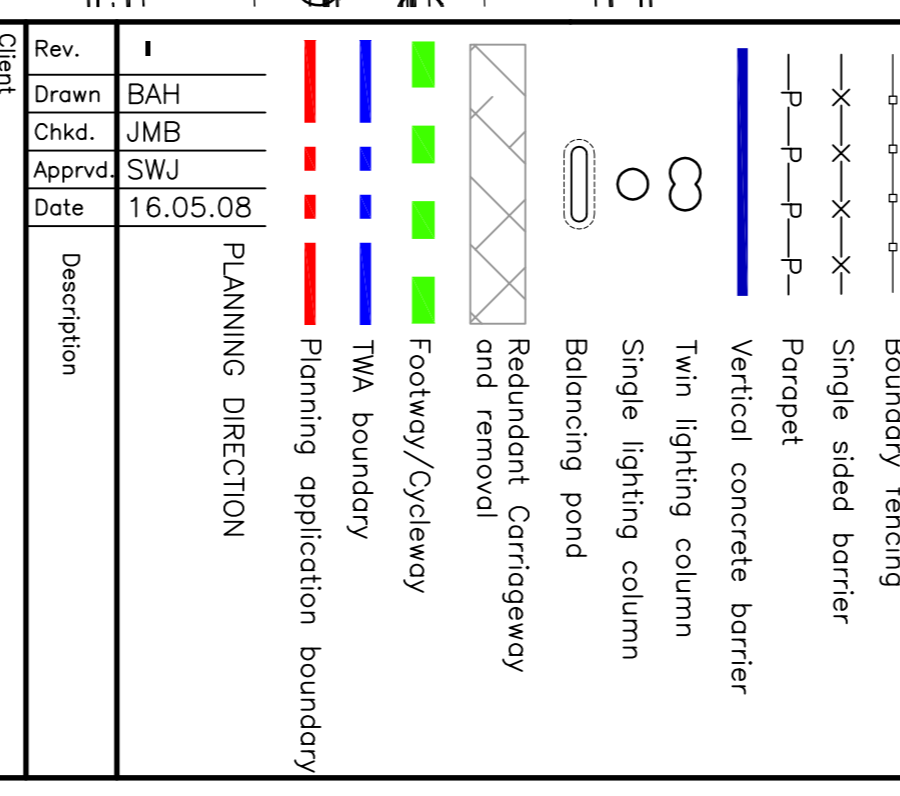

PLANNING DIRECTION

Rev.	Drawn	Chkd.	Apprvd.	Date	Description
1	BAH	JMB	SWJ	16.05.08	PLANNING DIRECTION


Project
**THE RIVER MERSEY
 (MERSEY GATEWAY BRIDGE)
 ORDER**

Drawing Title
**PLANNING DIRECTION
 GENERAL ARRANGEMENT
 SHEET 13 OF 25**



20 Nicholas Street, Chester, CH1 2NX
 Tel: 01244 317855 Fax: 01244 314550 www.gifford.com
 Scale (at A1) Date Drawn
 1:500 March 08 BAH

Dwg. no. **B4027/4/H/100/13**
 Rev. -
 ORIGINAL DRAWING SIZE 841 x 594

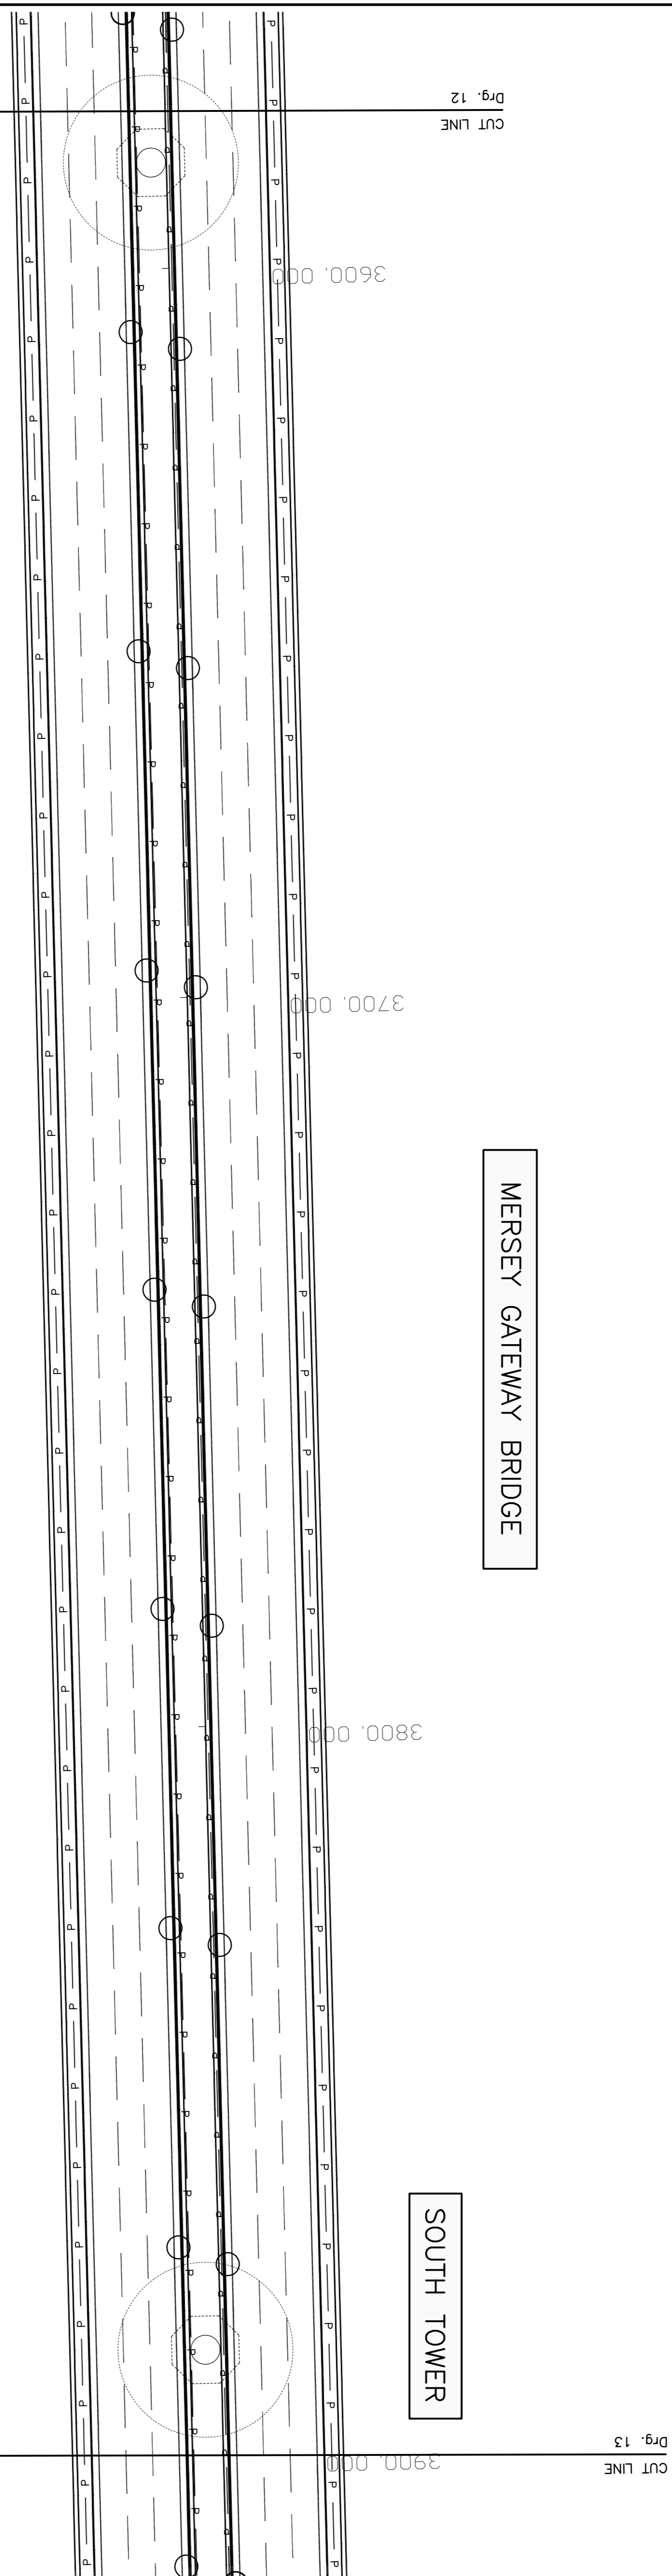

CUT LINE
 Drg. 13

CUT LINE
 Drg. 13

CUT LINE
 Drg. 14

MIDDLE TOWER

MERSEY GATEWAY BRIDGE

SOUTH TOWER

This map is reproduced from Ordnance Survey material with the permission of Ordnance Survey on behalf of the Controller of Her Majesty's Stationery Office © Crown copyright. Unauthorised reproduction is prohibited. Ordnance Survey is a registered trademark of Ordnance Survey Limited. Ordnance Survey Licence No. 100018562 2008. Warrington Borough Council Licence No. LA079889 2002.

